

Reference Name	Status	Revision
PC-XX-XX-M3-Designer-0001_6049		P01.1

Revisions	Date	Drawn / Chk'd
P01 First Issue	26/07/23	AO/SE
P02 Revision to scheme	09/08/23	AO/SE
P03 Revision to scheme	08/09/23	AO/SE
P04 En-suite revision	20/09/23	SE




West  
1 : 100




North (Refer to Site Layout Drawing)  
1 : 100





East  
1 : 100

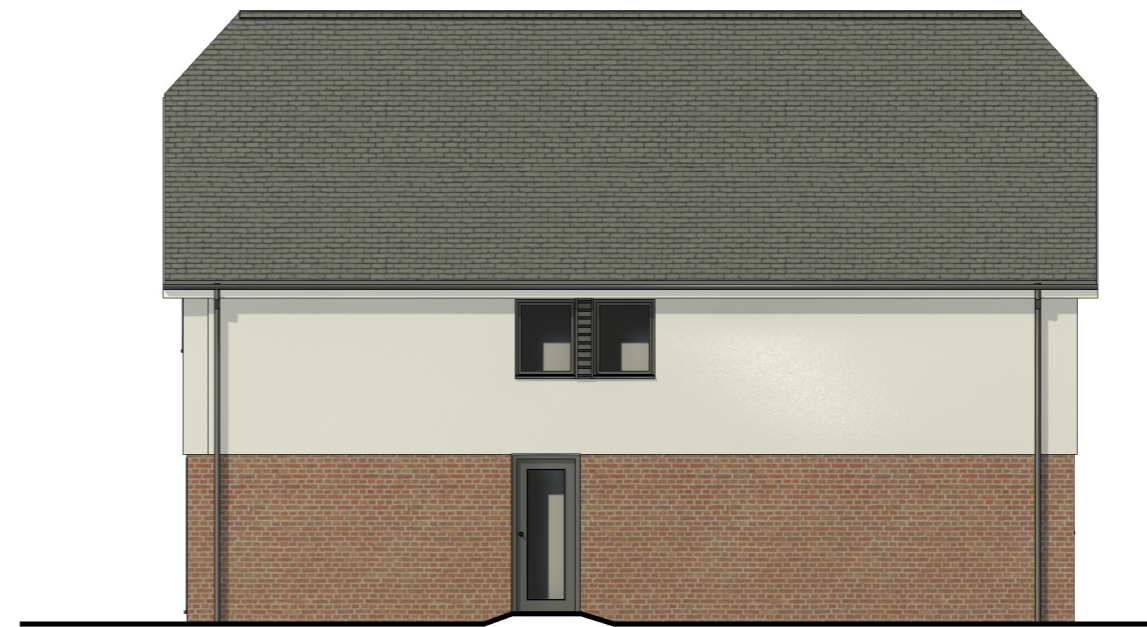

South (Refer to Site Layout Drawing)  
1 : 100

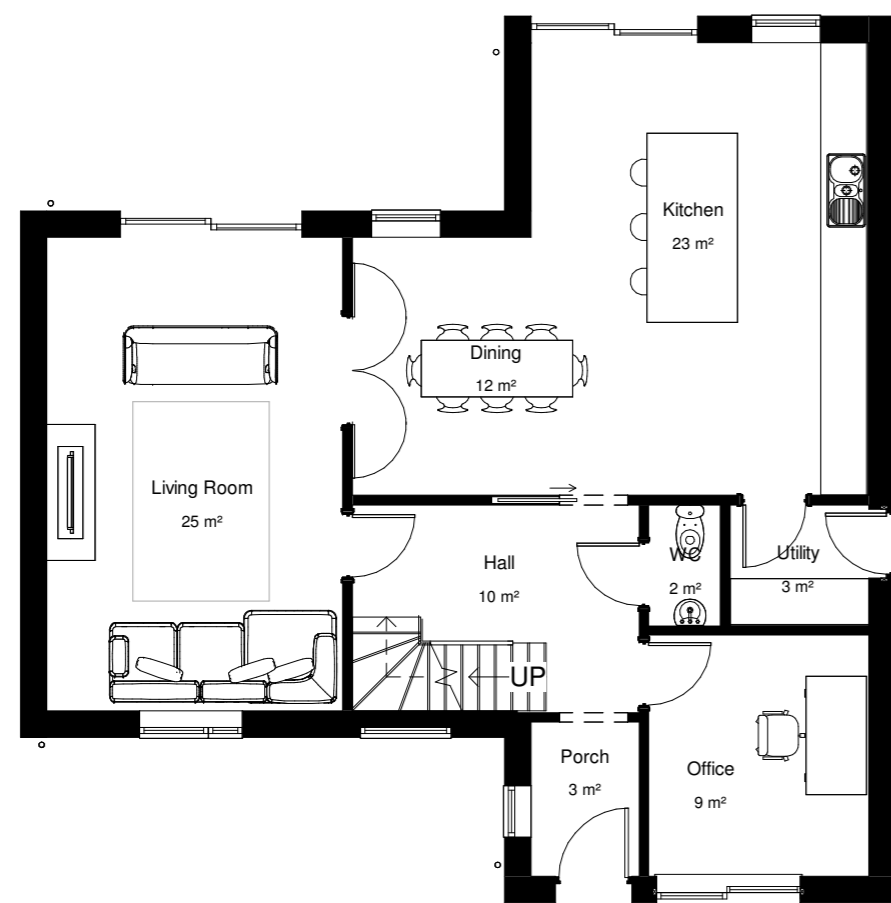

Ground Floor Plan  
1 : 100

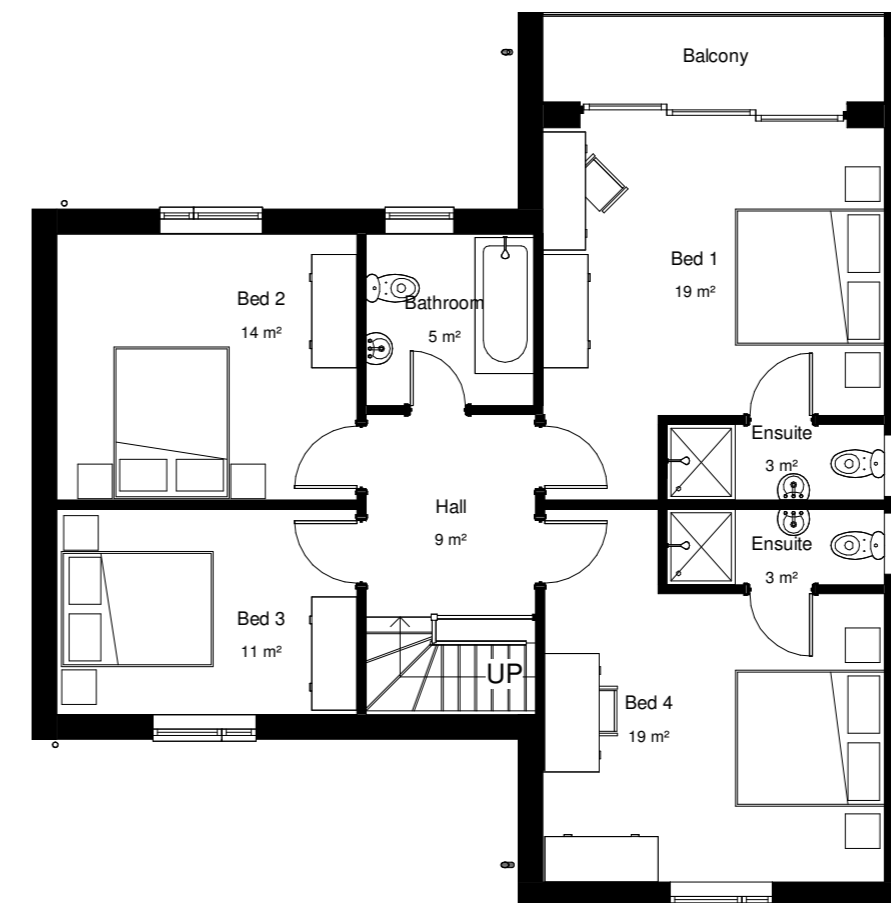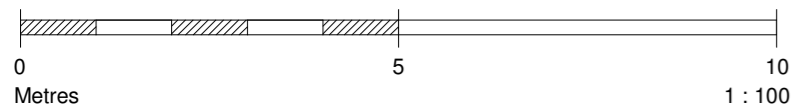

First Floor Plan  
1 : 100

Client

Earlwood Homes

Project

Proposed Residential Development, Land to Rear of Daisylea House

Title

Proposed Floor Plans and Elevations HT1

Project N° Drawing N° Revision

**6049 - 0400** **P04**

Scale - unless otherwise stated Issued For

1 : 100 @ A2 PRELIMINARY

BS 1192 Ref. Status

PC-Designer-0400