

This document references the following file:-

Reference Name	Status	Revision
PC-XX-XX-M3-Designer-0001_6049		P01.1

Revisions	Date	Drawn / Chk'd
P01 First Issue	26/07/23	AO/SE
P02 Revision to scheme	09/08/23	AO/SE
P03 Revision to floor plan	07/09/23	AO/SE



South
1 : 100




West
1 : 100




North
1 : 100




East
1 : 100

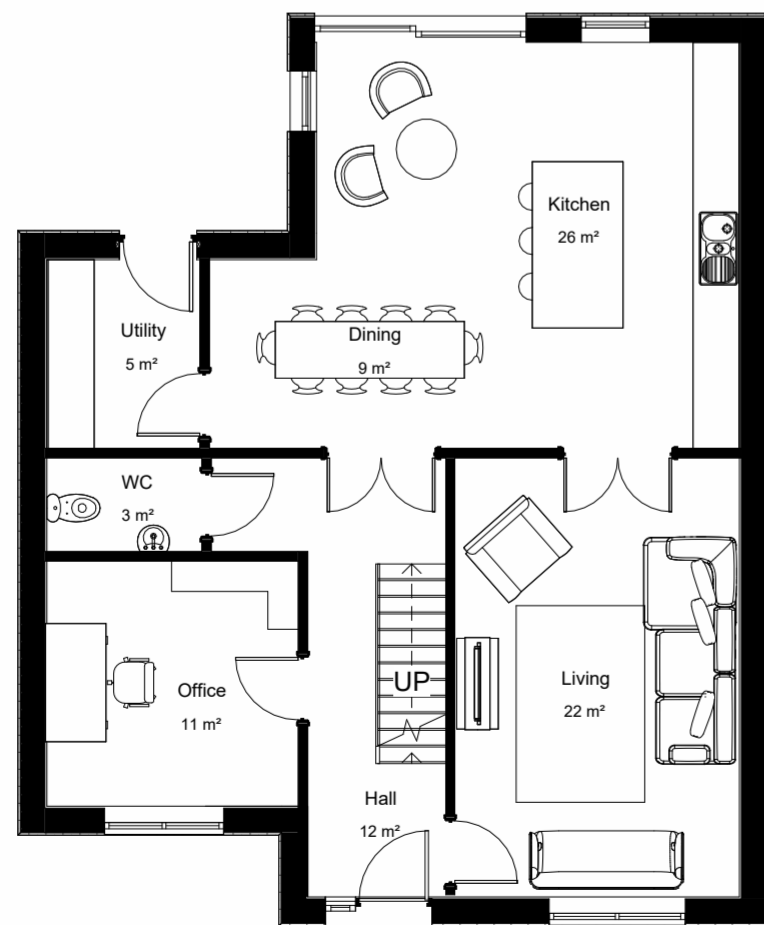

Ground Floor Plan
1 : 100

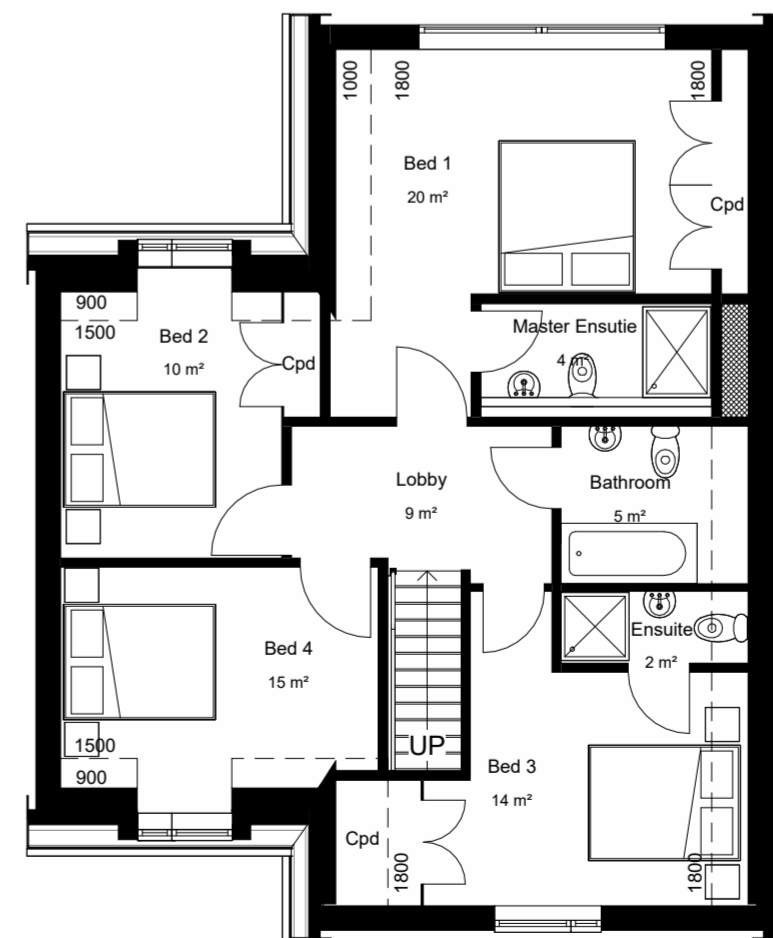

First Floor Plan
1 : 100

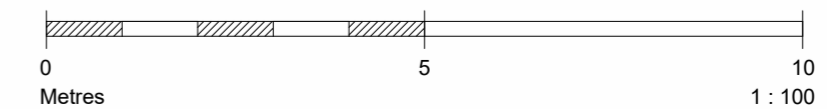

Client
Earlwood Homes

Project
Proposed Residential Development, Land to Rear of Daisylea House

Title
Proposed Floor Plans and Elevations HT2

Project N° Drawing N° Revision

6049 - 0401 **P03**

Scale - unless otherwise stated Issued For

1 : 100 @ A2 PRELIMINARY

BS 1192 Ref. Status

PC-Designer-0401