



Basement plan

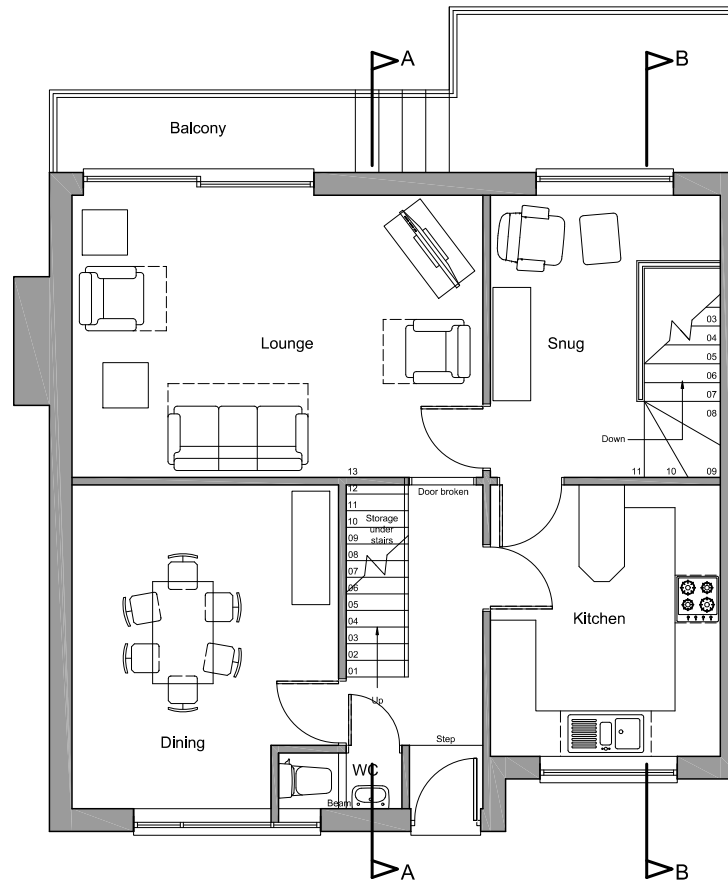

Ground floor plan

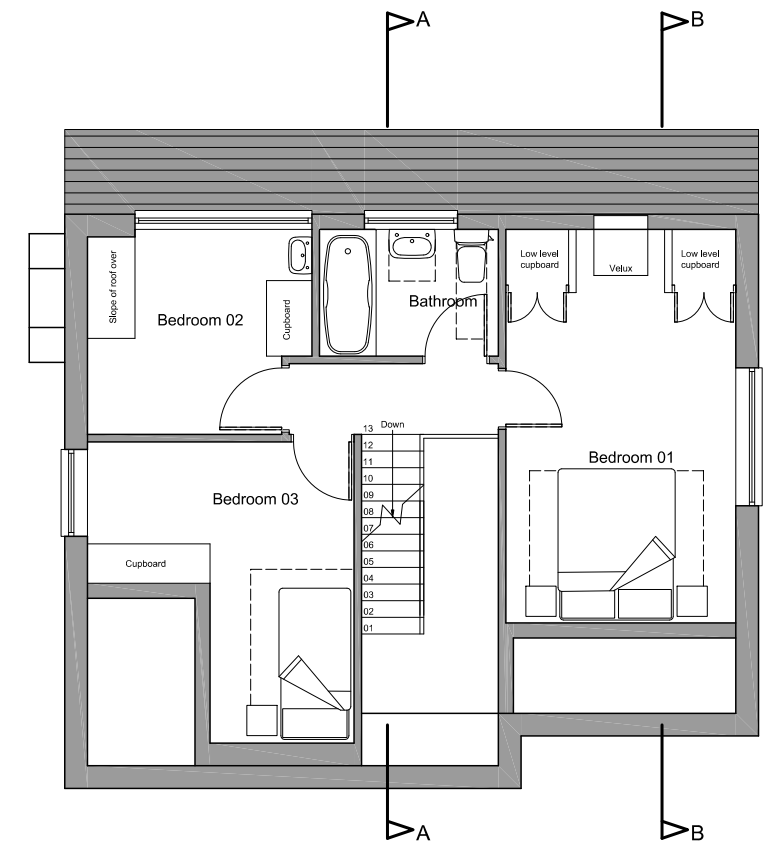

First floor plan

REV	DATE	AMENDMENT	BY	CHKD

HNA architects
 Architecture | Planning | Design

PROJECT:	26 Summershades Lane, Grasscroft			
CLIENT:	Ms. Laura Stirzaker			
DRAWING:	Existing plans			
DRAWN BY:	YQ	CHECKED BY:	DB	CREATED:
STATUS:	Existing	DRAWING No:	1442/EX01	REVISION:
				SCALE:
				1:100 @ A3

DO NOT SCALE.
 COPYRIGHT REMAINS WITH HNA ARCHITECTS LTD.
 TEMPLE WORKS, TEMPLE STREET, OLDHAM, OL13NJ
 TEL: 0161 688 1820
 E-MAIL: info@hna-architects.co.uk

RIBA 
 Chartered Practice