




ELEVATION A

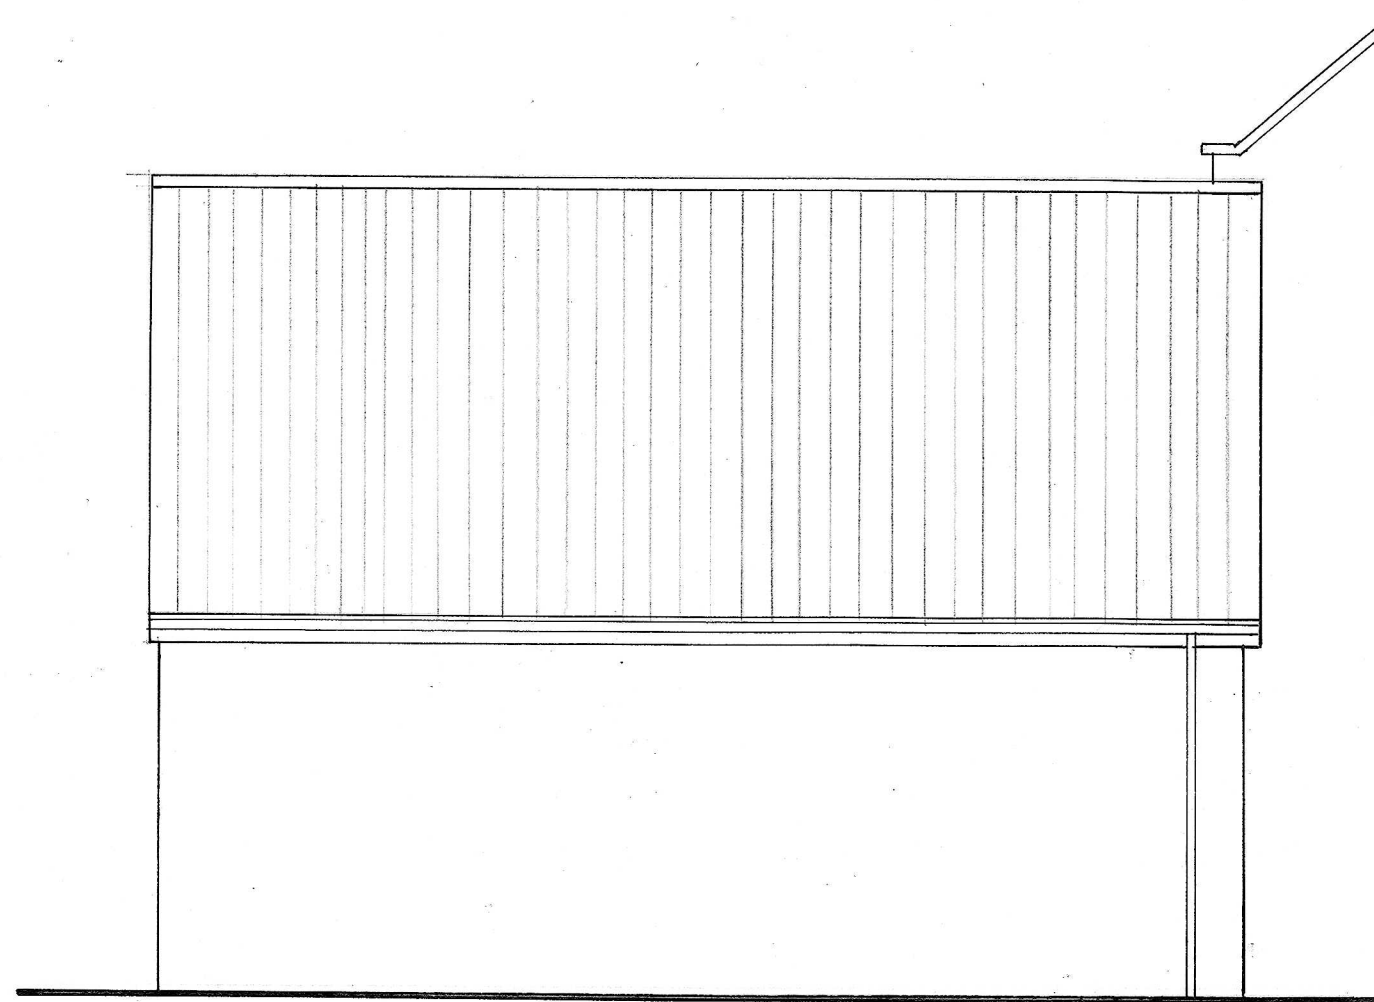


ELEVATION B

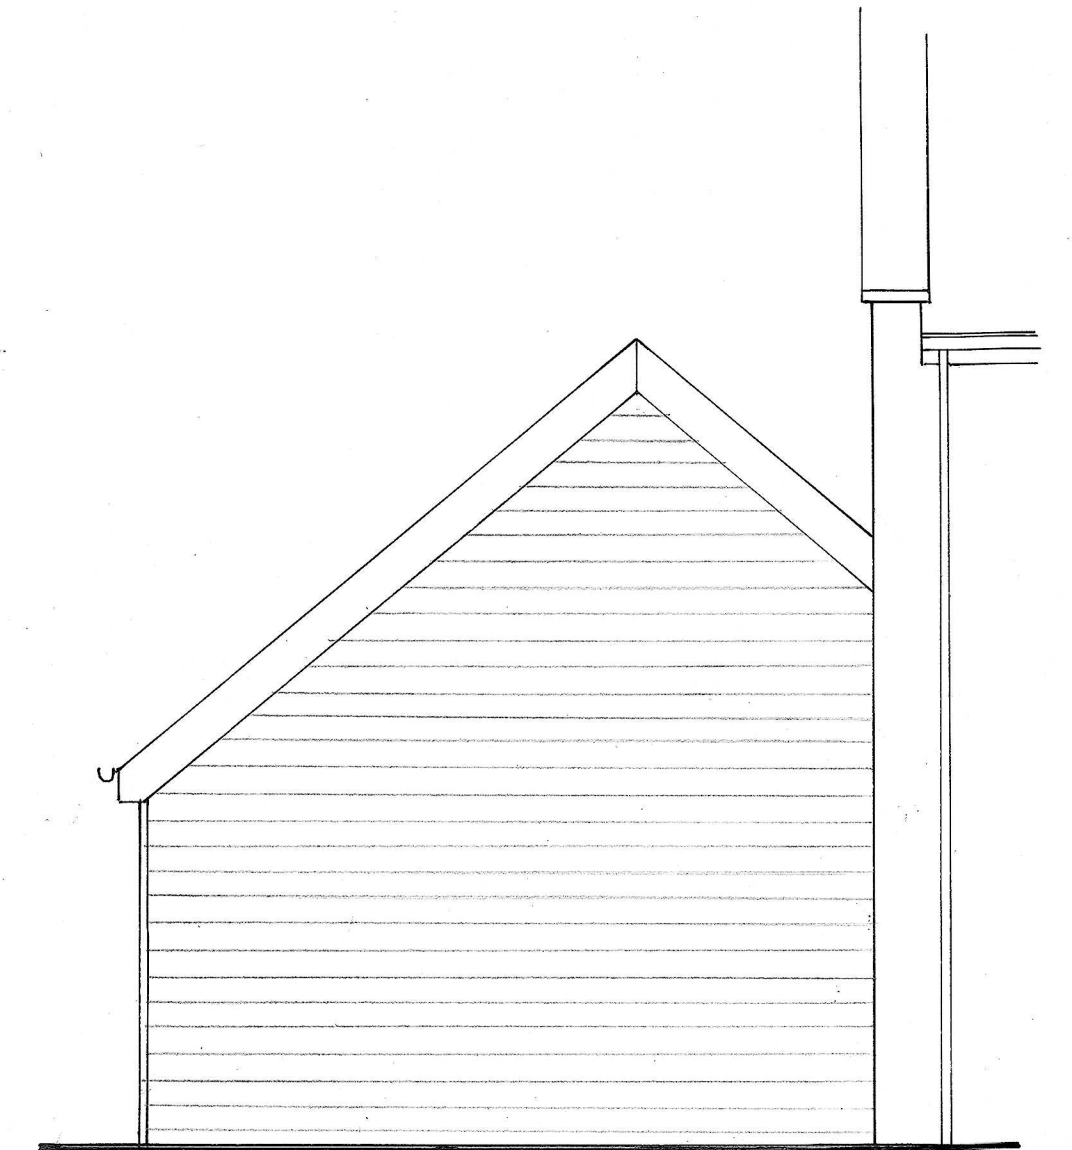

ELEVATION C

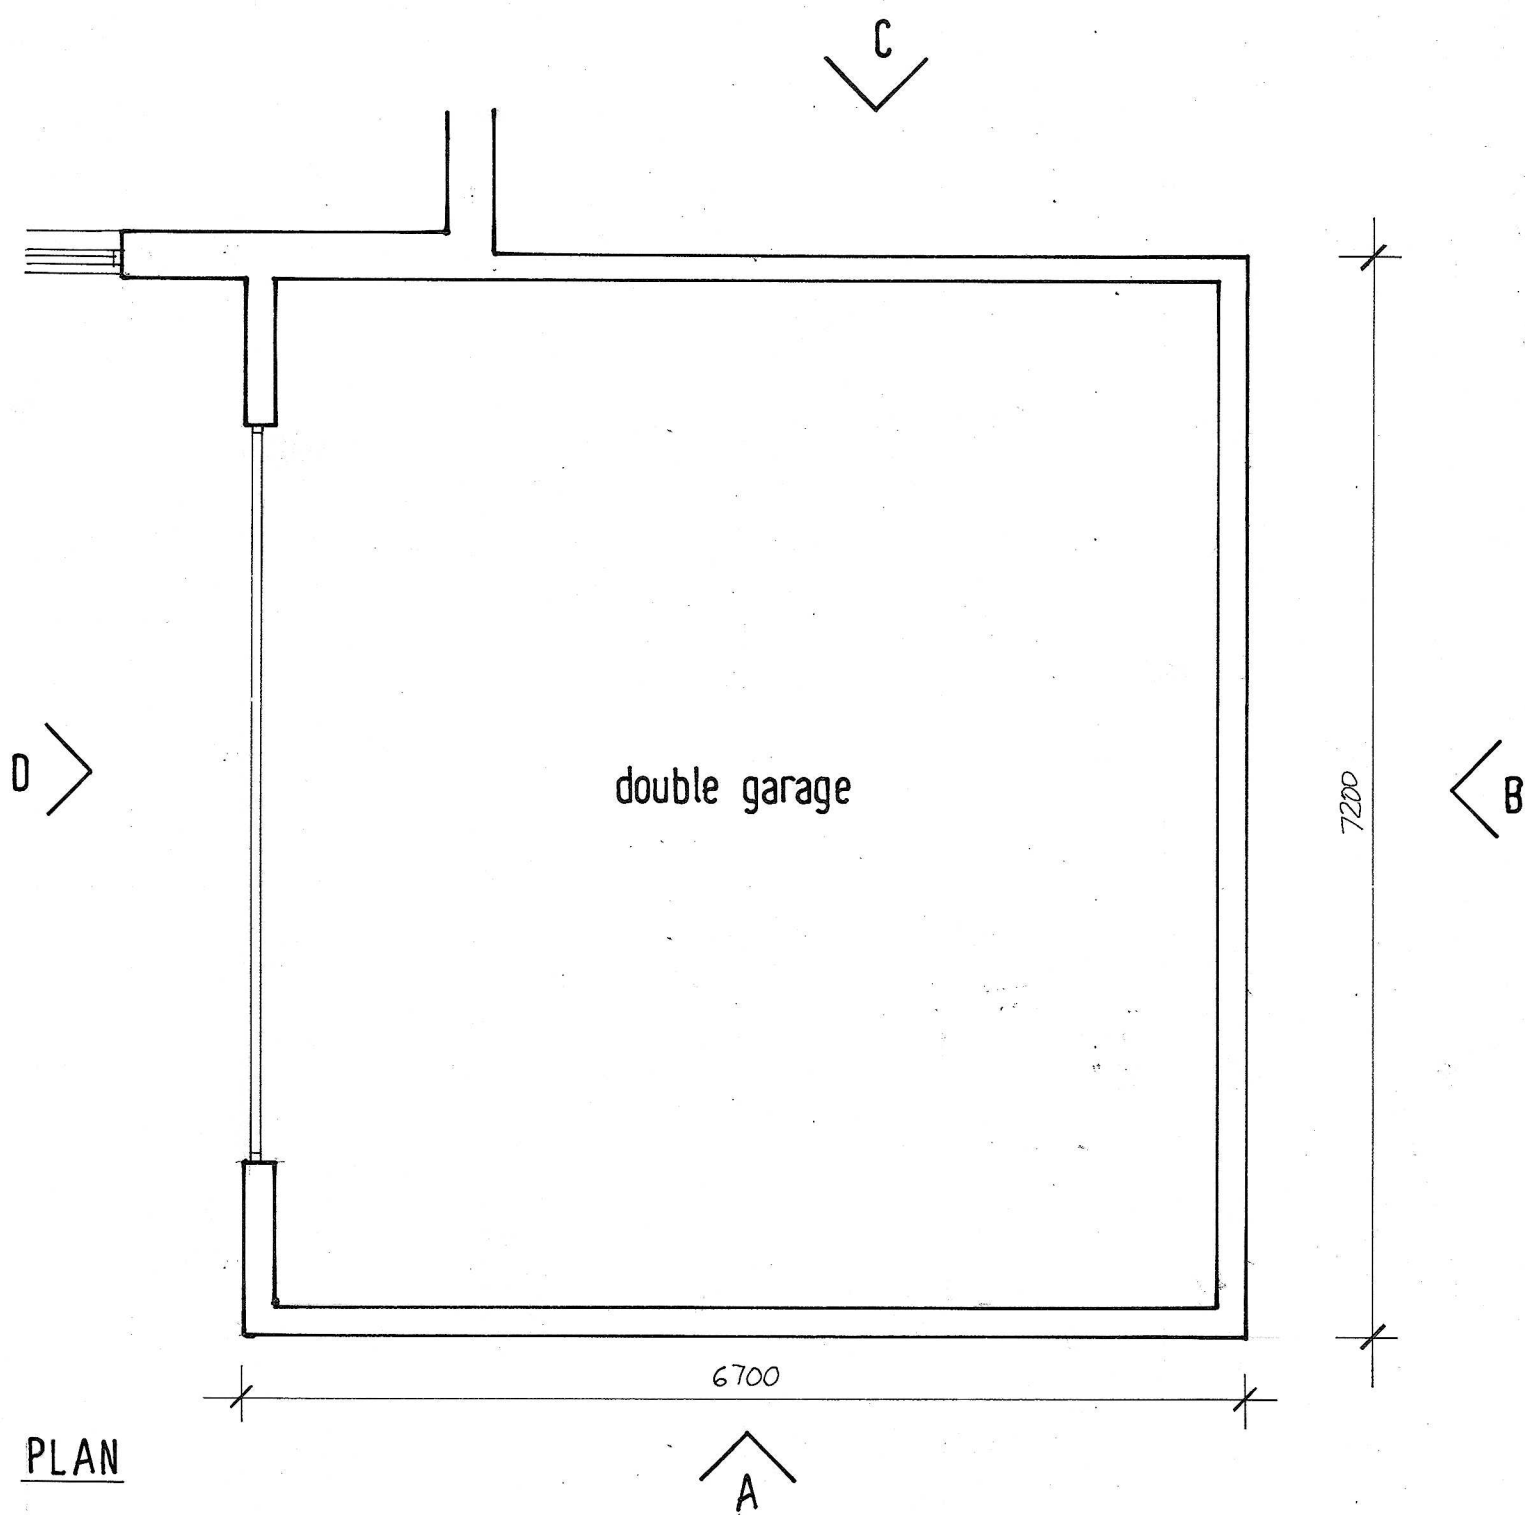

PLAN

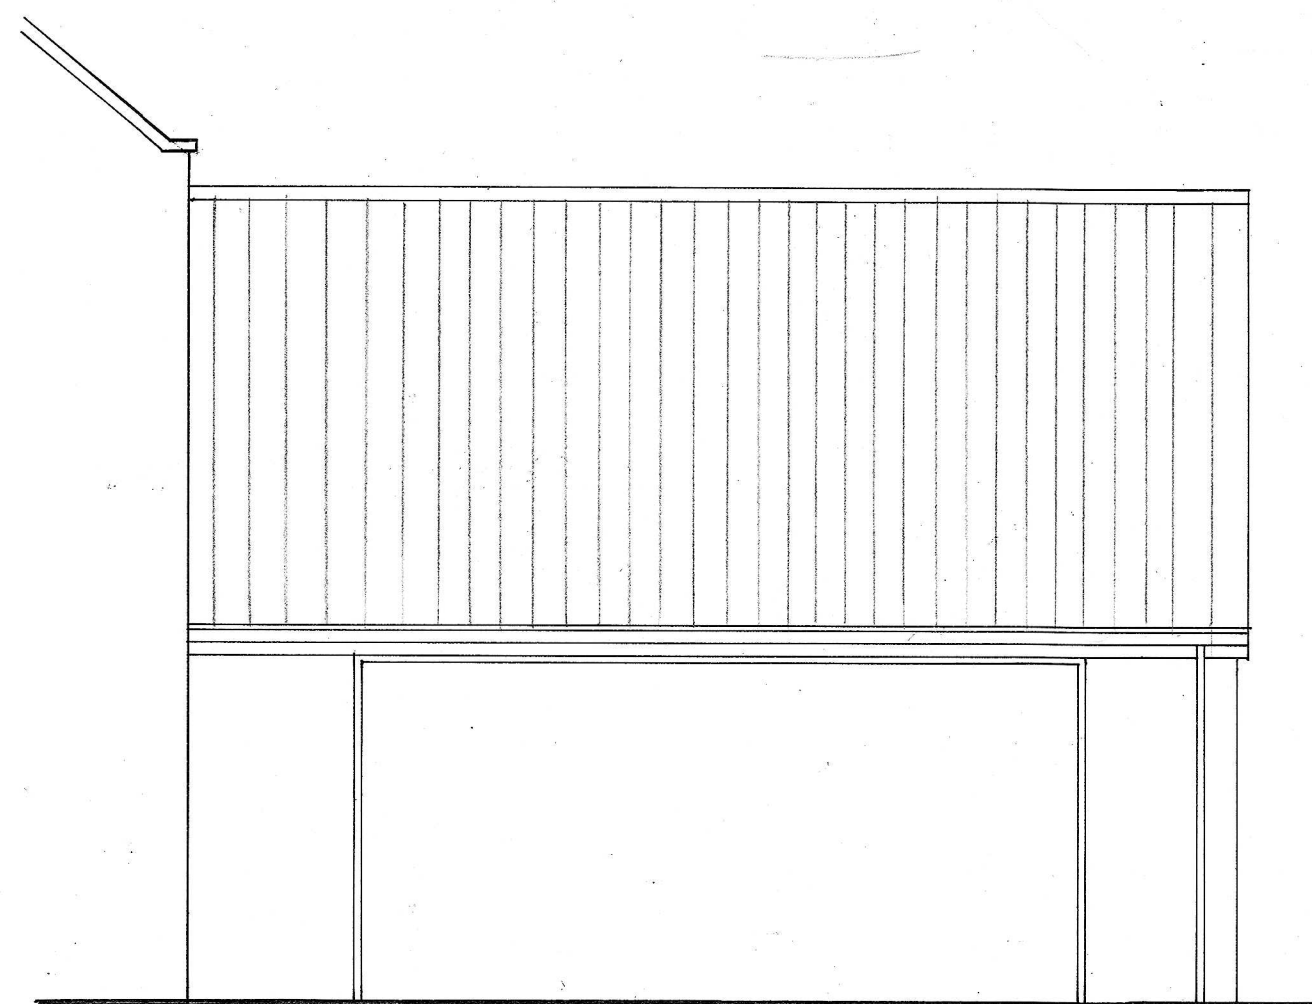

ELEVATION D

CLIENT:  
MRS. K. SLATER-DAVISON

PROJECT:  
2 N° PROPOSED DWELLINGS  
WILD BRIARS  
BLEASBY ROAD  
GOVERTON

TITLE:  
DOUBLE GARAGE PLAN AND  
ELEVATIONS - PLOT 1

SCALE: 1:50      DATE: NOV 19  
DRAWING N° PS 1960:6