


### Section through

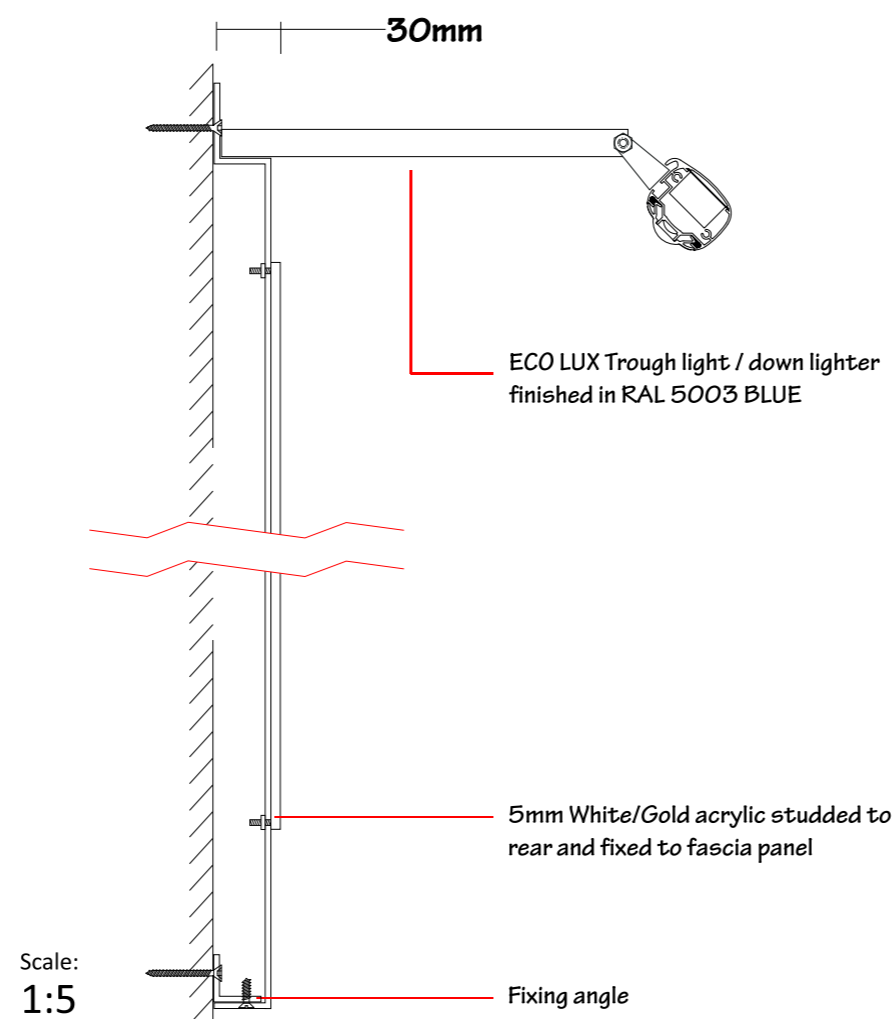

envirosigns

www.envirosignsltd.co.uk

BILLERICAY

Billericay Dental Care  
Crown Yard  
High Street  
Billericay  
CM12 9BX

Proposed rear elevation

Drawing:  
D01

Scale:  
1:20 @ A3

All content copyright © 2010 envirosigns limited.  
The Drawing & Information contained may not  
be copied or used without prior consent from  
envirosigns ltd.

Do not manufacture to these sizes.  
Contractors must verify dimensions on site  
before commencing manufacture.