


NOTES:-

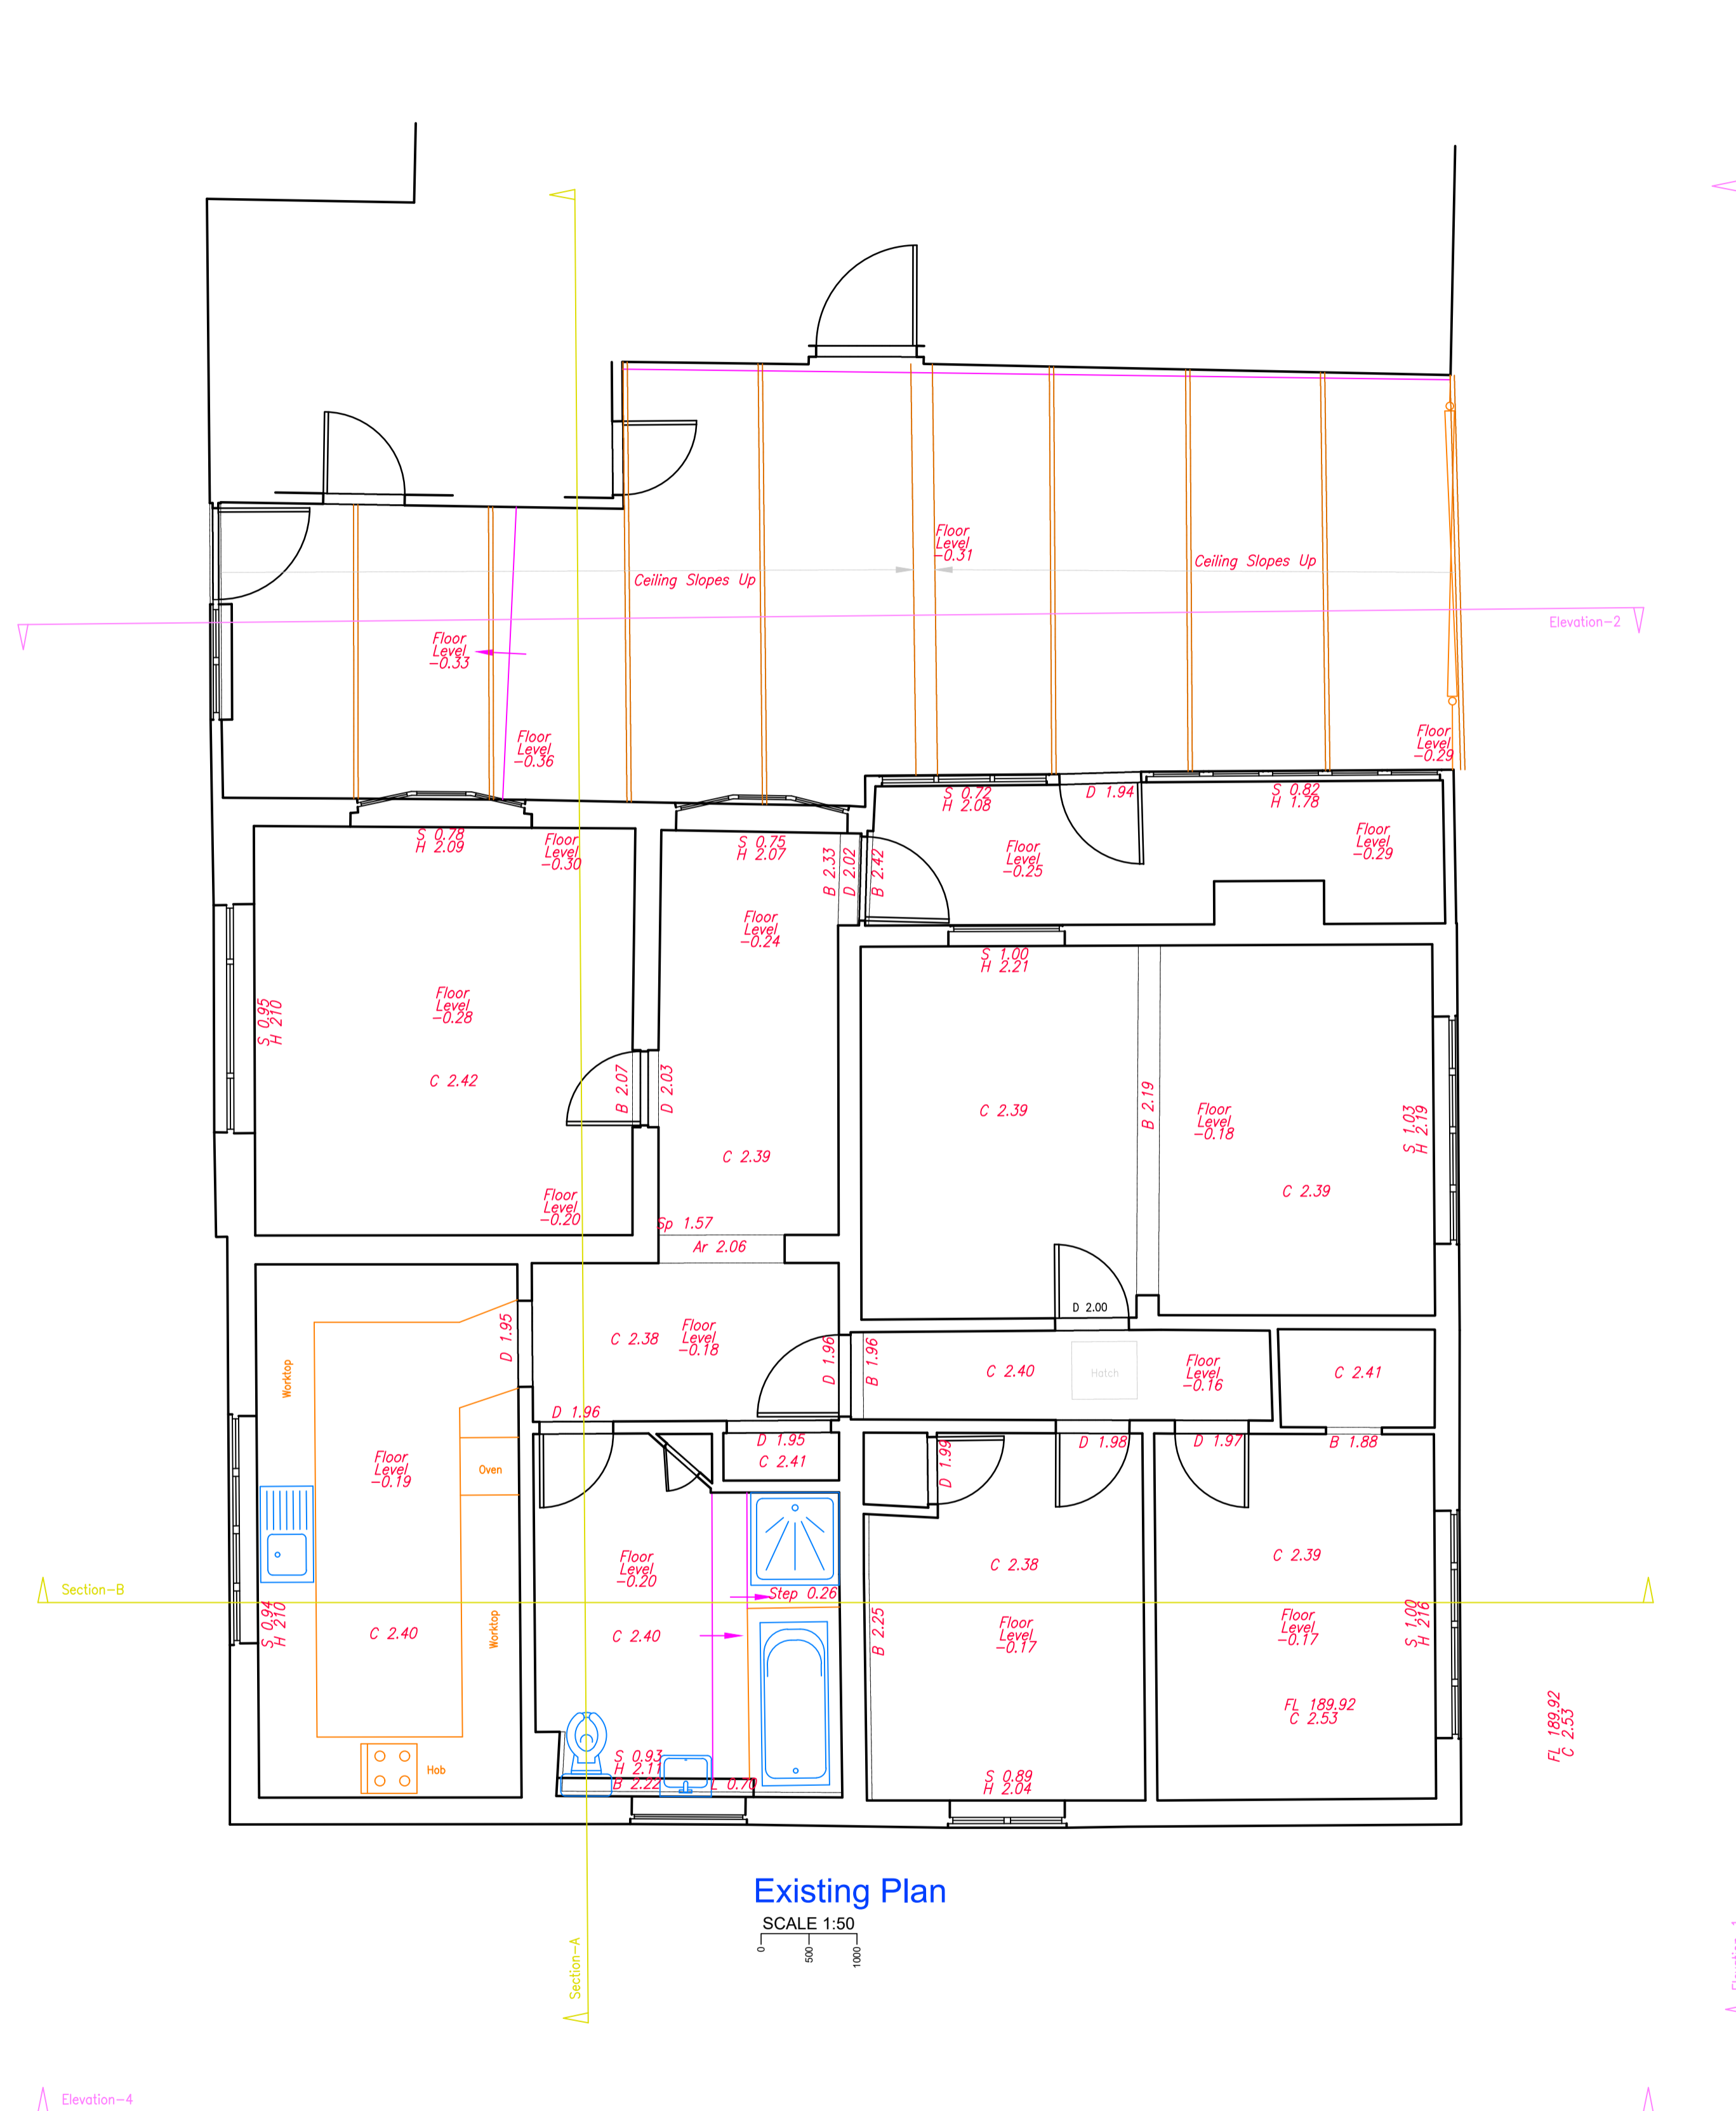

Existing Plan

SCALE 1:50

REV	AMENDMENT	DATE	BY
P1	Planning	13.11.23	GR
P	Preliminary	07.06.23	GR

STATUS:- ONLY BUILD TO CONSTRUCTION STATUS

**Planning**

CLIENT:-  
Janice Robinson

CONTRACT:-  
Bungalow Farm, Chatteris Road,  
Mepal, Ely, Cambs, CB6 2AZ

TITLE:-  
Existing Plans

DESIGN:- JDS	DRAWN:- GR	CHKD:-
SCALE:- A1 as shown	DATE:- Oct 2023	

**David Symonds Associates**  
3 Imperial Court, 12 Sovereign Road  
Kings Norton Business Centre  
Birmingham B30 3FH  
Tel: 0121 444 1313  
Email: eng@dsace.co.uk  
Website: www.dsace.co.uk

DRAWING No:- 223098-S-04 REV P1