



CHA Location Plan 1:1250

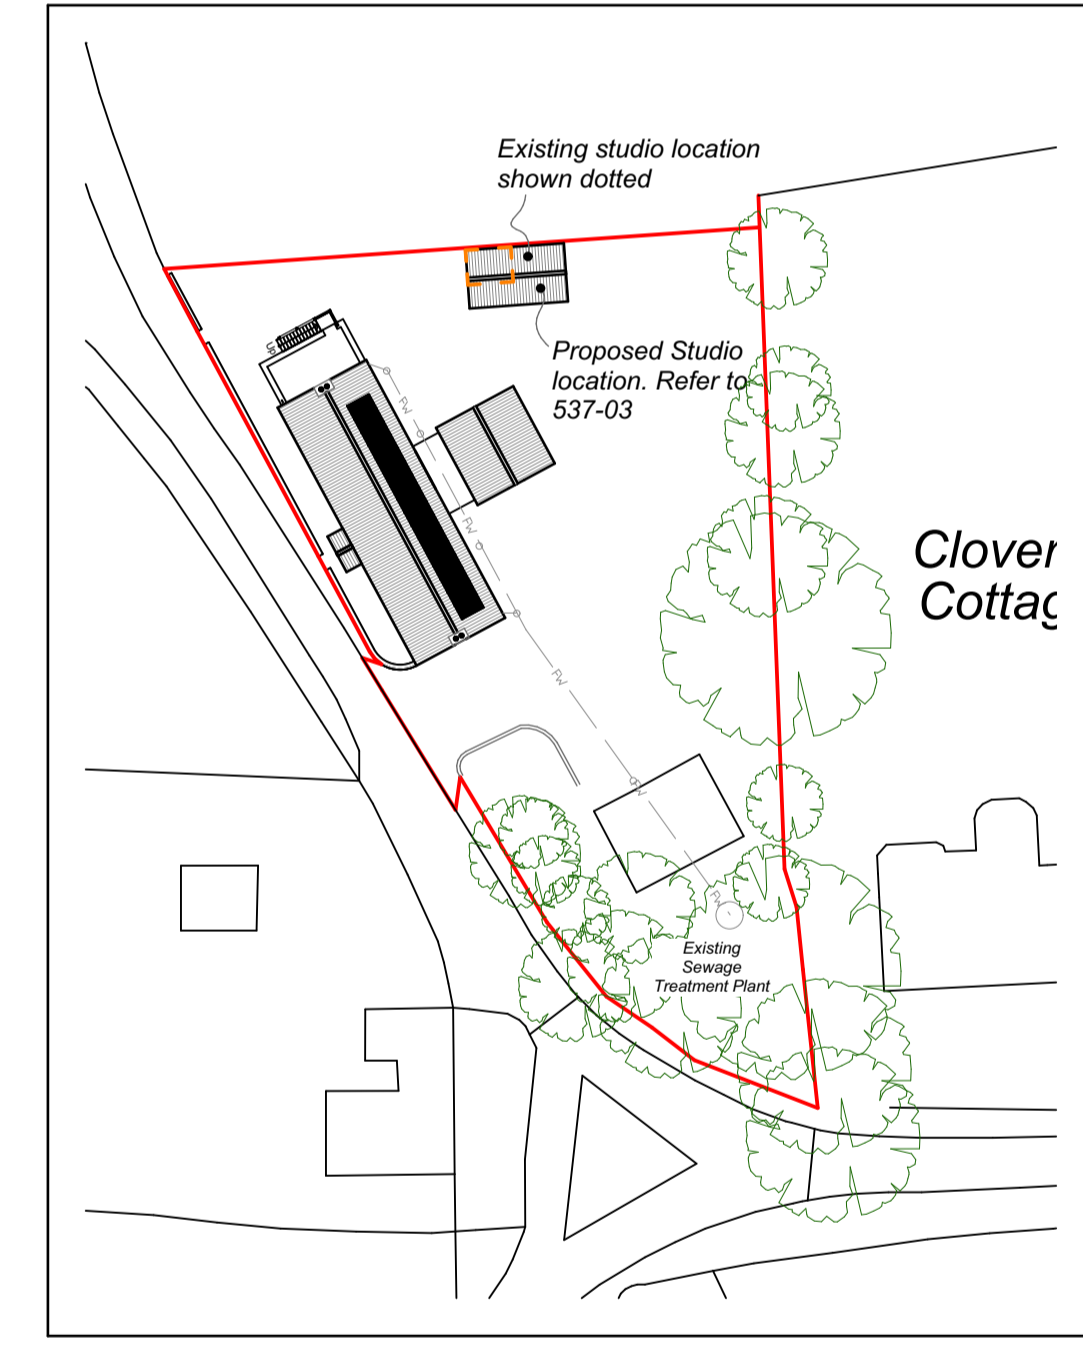

CHA Site Plan 1:500

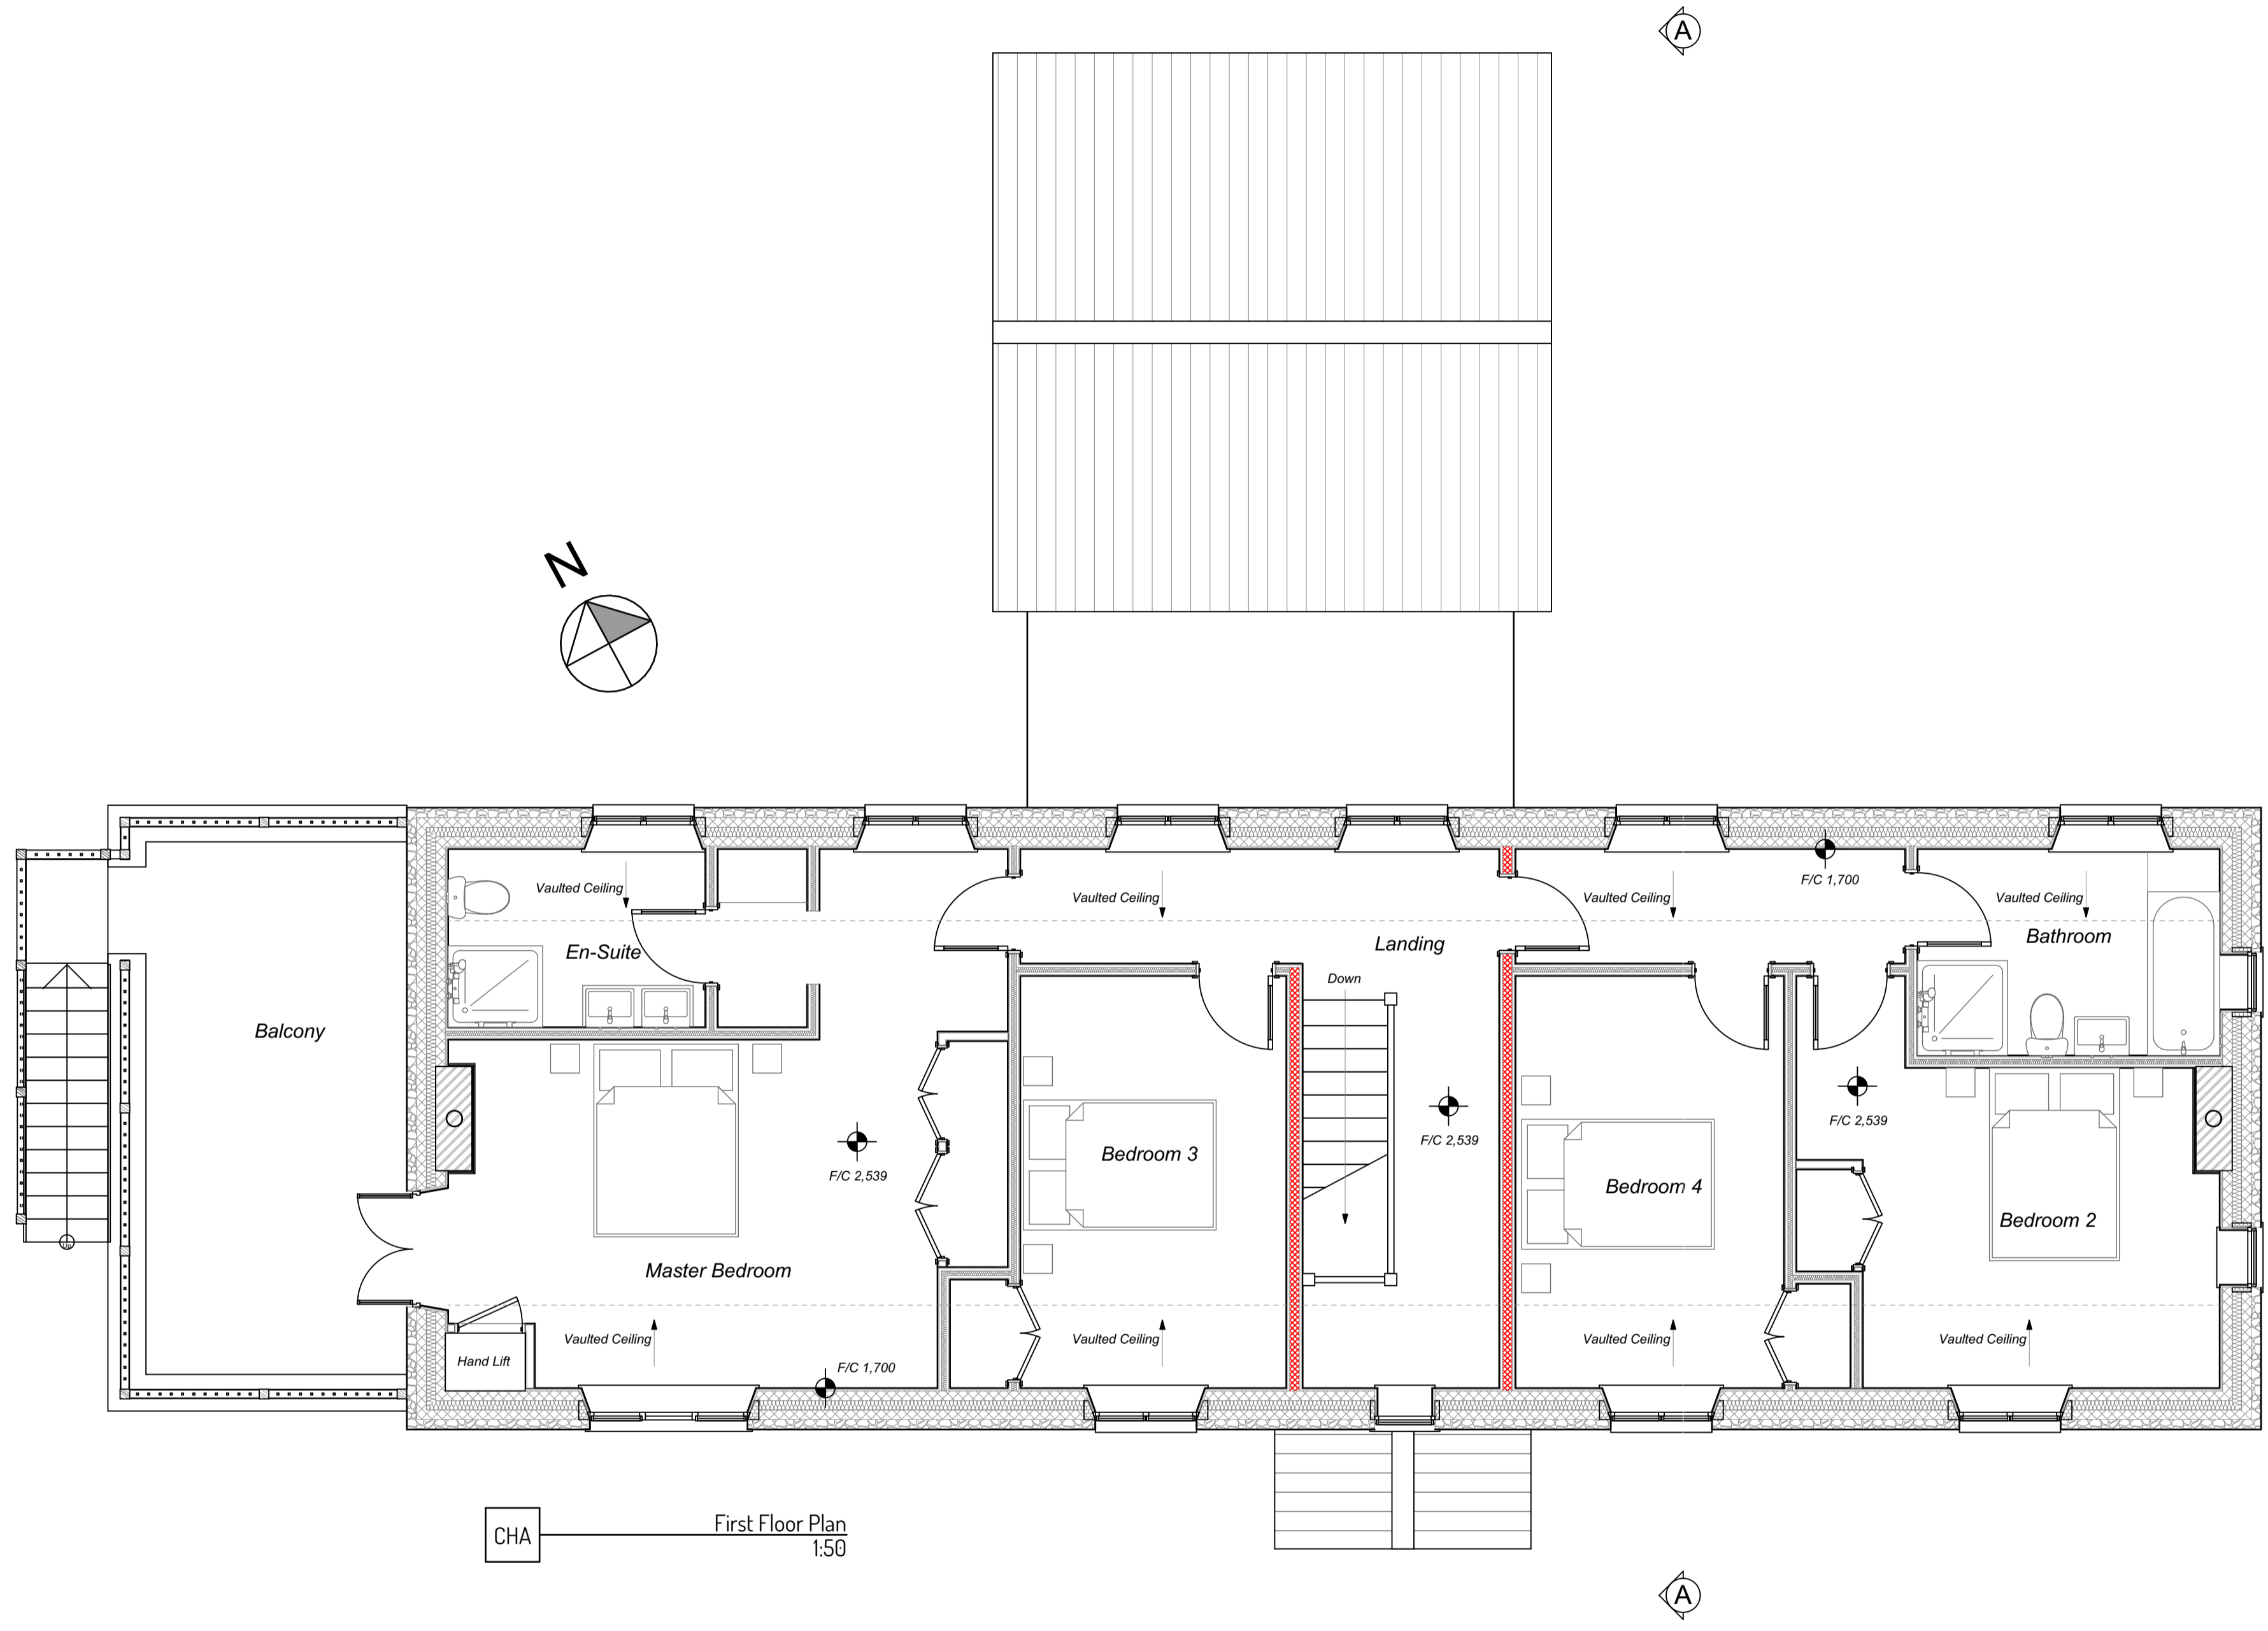

CHA First Floor Plan 1:50

revision	date	description
B	02.11.2023	Revised to client comments
A	13.09.2023	Revised to client comments



1 Vine House, 3 Oak Street, Fakenham, Norfolk, NR21 9DX  
 e-mail : design@claxton-hall.co.uk  
 tel : 01328 862229  
 web : www.claxton-hall.co.uk

project:	First Floor Extension, Rebuild of Ground Floor & Garden Studio Church View Cottage, Thursford	sheet size:	A1
date:	Nov 2020	revision:	B
scales:	As Shown	ref:	537 - 05

© This drawing and its contents are the Copyright of Claxton Hall Architectural Ltd. Unauthorised reproduction infringes Copyright. Do not Scale. If in doubt Ask!