


EXISTING GROUND FLOOR PLAN
1:50

- NOTES**
1. ALL WORK TO BE IN ACCORDANCE WITH ALL RELEVANT BRITISH STANDARD SPECIFICATIONS, CODES OF PRACTICE AND ENGINEERS SPECIFICATIONS.
 2. THIS DRAWING TO BE READ IN CONJUNCTION WITH ALL RELEVANT ARCHITECTURAL AND ENGINEERING SERVICES DRAWINGS, INC. CLIENTS SPEC.
 3. ALL DIMENSIONS TO BE CHECKED ON SITE BY THE CONTRACTOR PRIOR TO FABRICATION.
 4. IN CASE OF DISCREPANCY BETWEEN DRAWINGS, OR A LACK OF DIMENSIONS, MGA LTD MUST BE CONSULTED BEFORE WORK PROCEEDS.
 5. DO NOT SCALE THIS DRAWING. IF IN DOUBT ASK.
 6. FFL DENOTES FINISHED FLOOR LEVEL.
 7. SFL DENOTES STRUCTURAL FLOOR LEVEL.
 8. EL DENOTES EXISTING LEVEL.
 9. ALL LEVELS SHOWN ARE IN METRES.
 10. NO DIMENSIONS TO BE SCALED FROM THIS DRAWING.

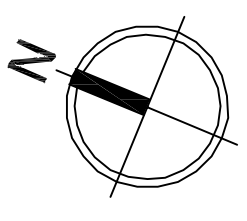

1600mm HIGH TIMBER FENCE.


600mm HIGH BRICK WALL WITH 1000mm HIGH TIMBER FENCE OVER.

600mm HIGH BRICK WALL WITH HEDGE OVER.

1200mm HIGH TIMBER FENCE.

1000mm HIGH TIMBER FENCE.

600mm HIGH BRICK WALL WITH HEDGE OVER.

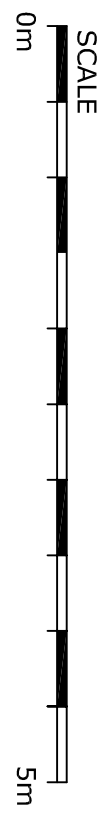

PI	ISSUED FOR APPROVAL	26.10.23	AB
REV	DESCRIPTION	DATE	BY
STATUS PRELIMINARY			
PROJECT 10 ENNERDALE ROAD NORTH SHIELDS NE30 3BJ			
TITLE SIDE/REAR EXTENSION EXISTING GROUND FLOOR PLAN			
MCGREGOR ASSOCIATES LTD CONSULTING CIVIL AND STRUCTURAL ENGINEERS & BUILDING DESIGN CONSULTANTS			
12C ALBION HOUSE WEST PERCY STREET NORTH SHIELDS TYNE & WEAR NE29 0DW			
TEL: 0191 2592300 FAX: 0191 2592360 E-MAIL: info@mcgregorassociates.co.uk			
DATE	SCALE	DRAWN	CHECKED
OCT 2023	1:50	AB	SH
JOB NUMBER	DRAWING NUMBER	REV	SIZE
5/4280	01	P1	A1