
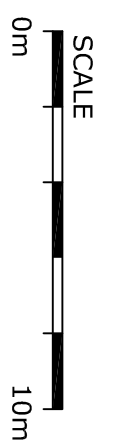


**NOTES**

1. ALL WORK TO BE IN ACCORDANCE WITH ALL RELEVANT BRITISH STANDARD SPECIFICATIONS, CODES OF PRACTICE AND ENGINEER'S SPECIFICATIONS.
2. THIS DRAWING TO BE READ IN CONJUNCTION WITH ALL RELEVANT ARCHITECTURAL AND ENGINEERING SERVICES DRAWINGS, INC. CLIENTS SPEC.
3. ALL DIMENSIONS TO BE CHECKED ON SITE BY THE CONTRACTOR PRIOR TO FABRICATION.
4. IN CASE OF DISCREPANCY BETWEEN DRAWINGS, OR A LACK OF DIMENSIONS, MGA LTD MUST BE CONSULTED BEFORE WORK PROCEEDS.
5. DO NOT SCALE THIS DRAWING. IF IN DOUBT ASK.
6. FFL DENOTES FINISHED FLOOR LEVEL. SFL DENOTES STRUCTURAL FLOOR LEVEL. EL DENOTES EXISTING LEVEL.
7. ALL DIMENSIONS SHOWN ARE IN MILLIMETRES.
8. ALL LEVELS SHOWN ARE IN METRES.

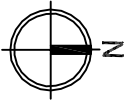


REV	DESCRIPTION	DATE	BY
P1	INITIAL ISSUE	17.11.23	AB

**STATUS** PRELIMINARY

**PROJECT** 10 ENNERDALE RD,  
NORTH SHIELDS, NE30 3BJ

**TITLE** SITE PLAN

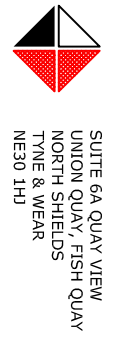

**MCGREGOR ASSOCIATES LTD**  
CONSULTING CIVIL AND STRUCTURAL ENGINEERS  
& BUILDING DESIGN CONSULTANTS

SUITE 6A QUAY VIEW  
UNION QUAY, FISH QUAY  
NORTH SHIELDS  
TYNE & WEAR  
NE30 1JH

TEL: 0191 2592300  
E-MAIL: info@mcgregorassociates.co.uk

DATE	SCALE	DRAWN	CHECKED	APPRV.
NOV 2023	1:200	AB	SH	
JOB NUMBER	DRAWING NUMBER	REV	SIZE	
5/4281	06	P1	A3	