



The copyright of the design remains with Low Carbon Studio Ltd. and may not be reproduced without their prior written consent.
 All dimensions are to be checked on site and the Architect notified of any discrepancies.
 Do not scale from this drawing for Constructional purposes.

NOTES:

- Hatching indicates extent of alterations
 - Red hatching indicates partitions, doors and fittings to be removed
 - Site boundary
1. Existing garden retained.
 2. Existing boundary wall/fence retained as existing.
- New below ground drain
 - New above ground drain
 - Existing drain

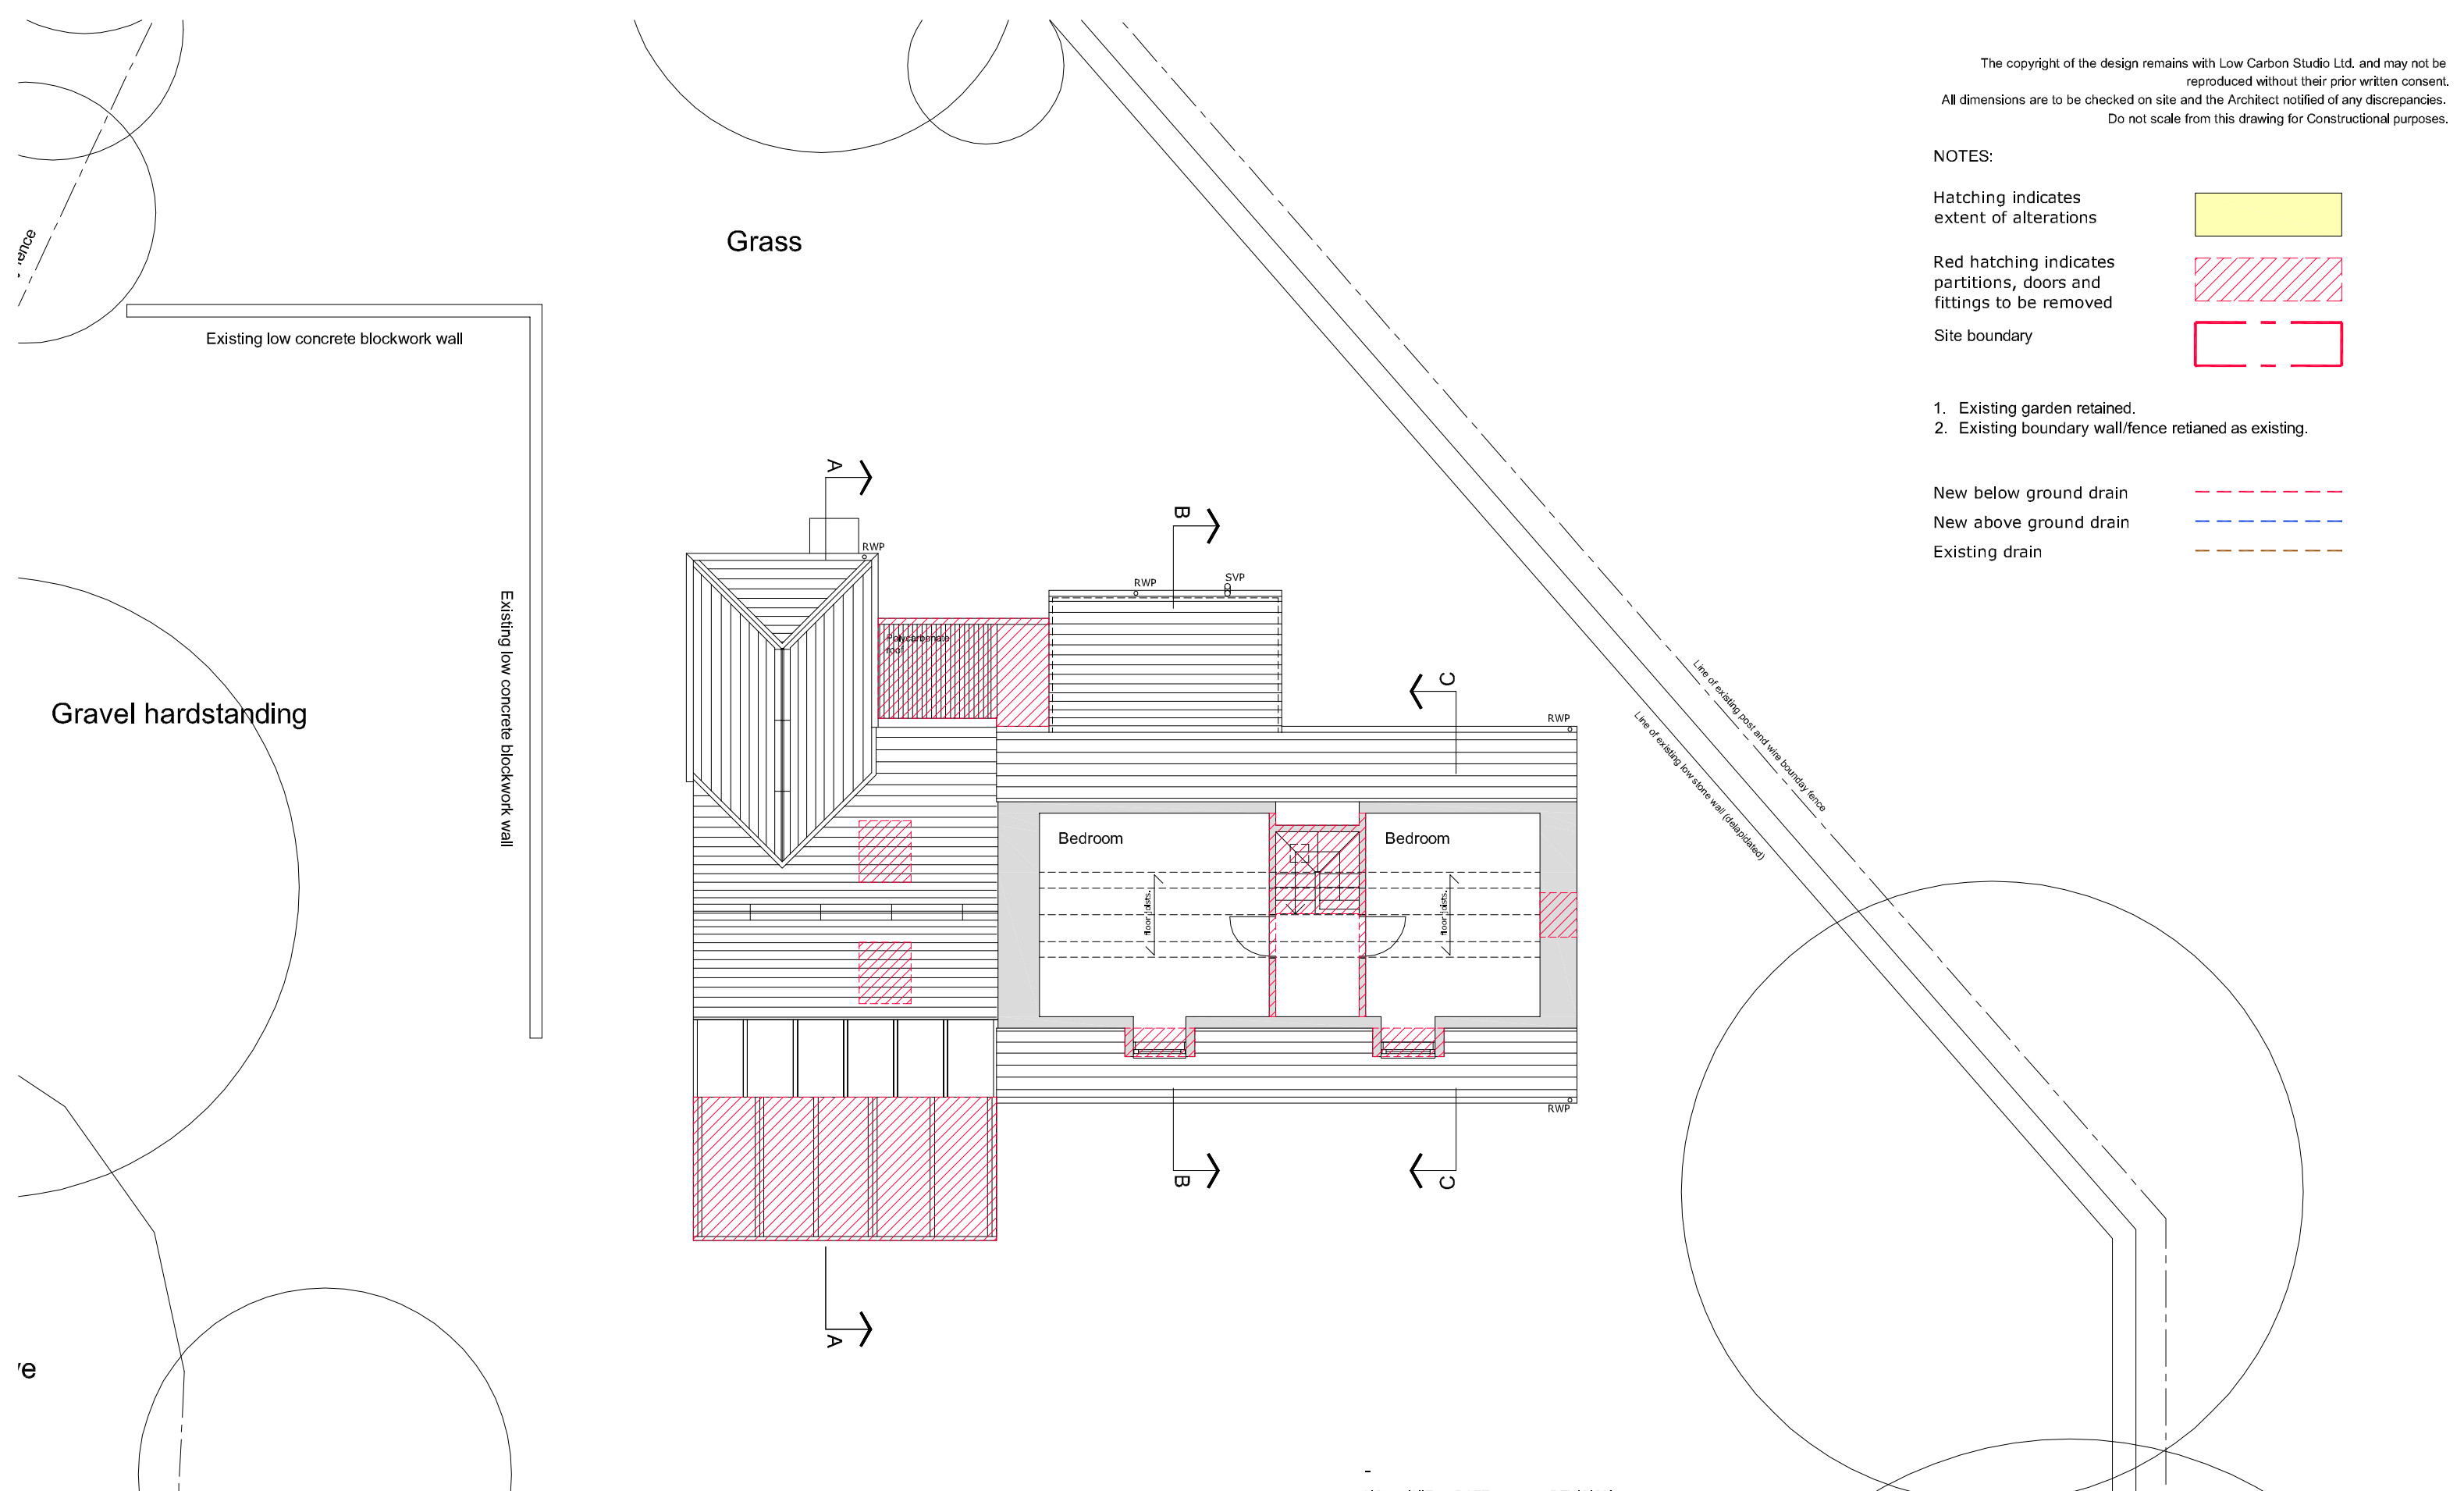

EXISTING ATTIC FLOOR
 1:100@A3

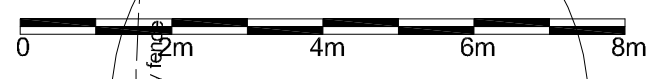

NO.	INIT.	DATE	REVISION
CLIENT		SAVEENA REDDY	
PROJECT		THE BOWER, FOUNTAINHALL ALTERATIONS TO EXSITING HOUSE	
Denerigg / West Saltoun / East Lothian / EH34 5EJ / T 01875 341419			

TITLE		EXISTING ATTIC FLOOR		
DRAWN	CHECK	JOB No. /	Drwg No. /	Rev
CC		2306/ 111 / -		
SCALE	DATE			
1:100@A3	OCT 23			
mail@lowcarbonstudio.org				