




**Key:**

-  - Existing wall
-  - Proposed wall
-  - Proposed removal

**NOTES:**

Report all discrepancies, errors and omissions.  
 Verify all dimensions on site before commencing any work on site or preparing shop drawings.  
 All materials, components and workmanship are to comply with the relevant British Standards, Codes of Practice and appropriate manufacturers recommendations.  
 See relevant drawings for all specialist work.  
 This drawing and design are copyright of James Clague Architects Ltd, company registration number 8664802

Rev	Date	Description
A	09.11.23	Scale Bar changed

**PLANNING**  
NOT FOR CONSTRUCTION

Project Title  
 64 Henwood Green Road  
 Proposed New Dwellings  
 Pembury  
 Tonbridge Wells  
 Kent  
 TN2 4LN


Drawing Description  
 Proposed First Floor Plan  
 Bungalow

Scale  
 1:100 at A3  
 Date  
 August 2023  
 Drawn By  
 KT


**JAMES CLAGUE**  
ARCHITECTS

40-41 Castle Row  
 Canterbury, Kent CT1 2QY  
 T: 01227 649 073  
 E: info@jamesclague.co.uk  
 W: jamesclague.co.uk

Drawing Number	Revision
25440_PL_23	A

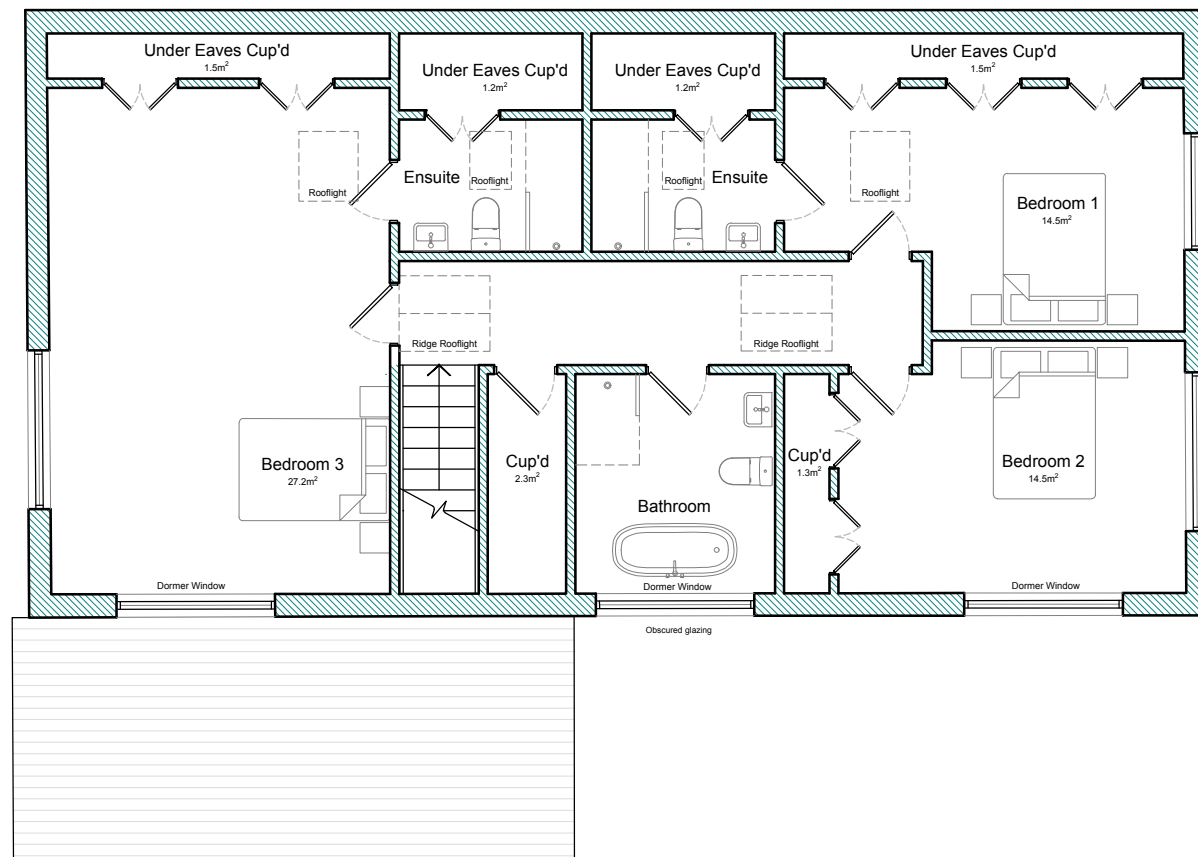

FIRST FLOOR

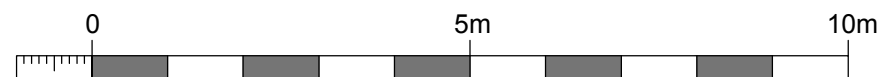

1:100 Scale Bar

**NOTE:**  
 Exact dimensions to be measured on site.