

HMJK

85 Great Portland Street
 First Floor
 London
 W1W 7LT

All reproduction & intellectual property rights reserved © 2022

Do not scale dimensions from drawings
 Site verify all dimensions prior to construction
 Report all discrepancies to HMJK immediately
 This drawing is to be read in conjunction with all relevant documents and drawings
 This drawing is not for construction

Rev.	Description	Date
01	Planning Submission	14/11/2023

Drawn by: HM Reviewed by: HMJK
 Approved by: HMJK Scale @A3: 1 : 100

Project No 2303SM

Sheet Title:
**FRONT ELEVATION -
 EXISTING AND
 PROPOSED**

Original drawing is A3. Do not scale this


Sheet Number:
A300

Status: Revision: 01

5 Saxton Mews
 (Not surveyed)

4 Saxton Mews
 Application Site

5 Saxton Mews
 (Not surveyed)

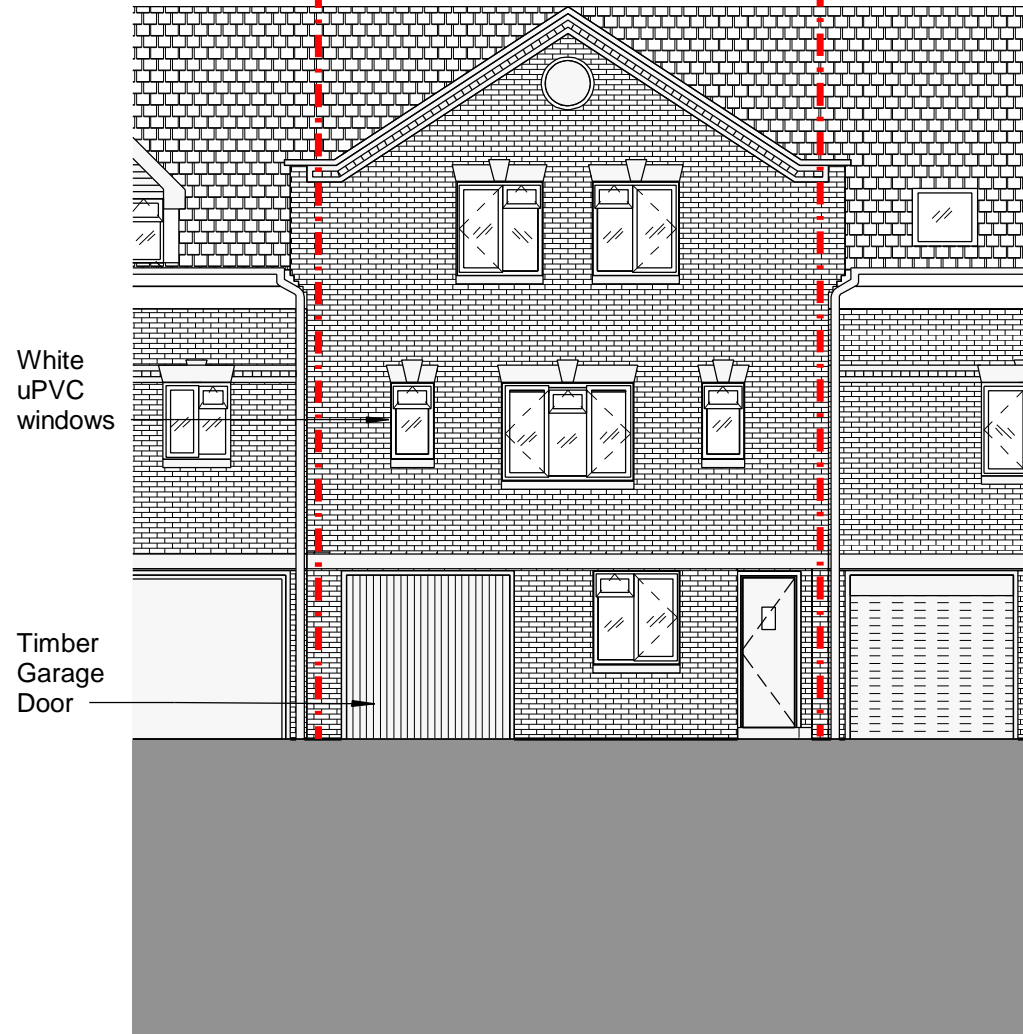


1 EXISTING FRONT ELEVATION

1 : 100

5 Saxton Mews
 (Not surveyed)

4 Saxton Mews
 Application Site

5 Saxton Mews
 (Not surveyed)

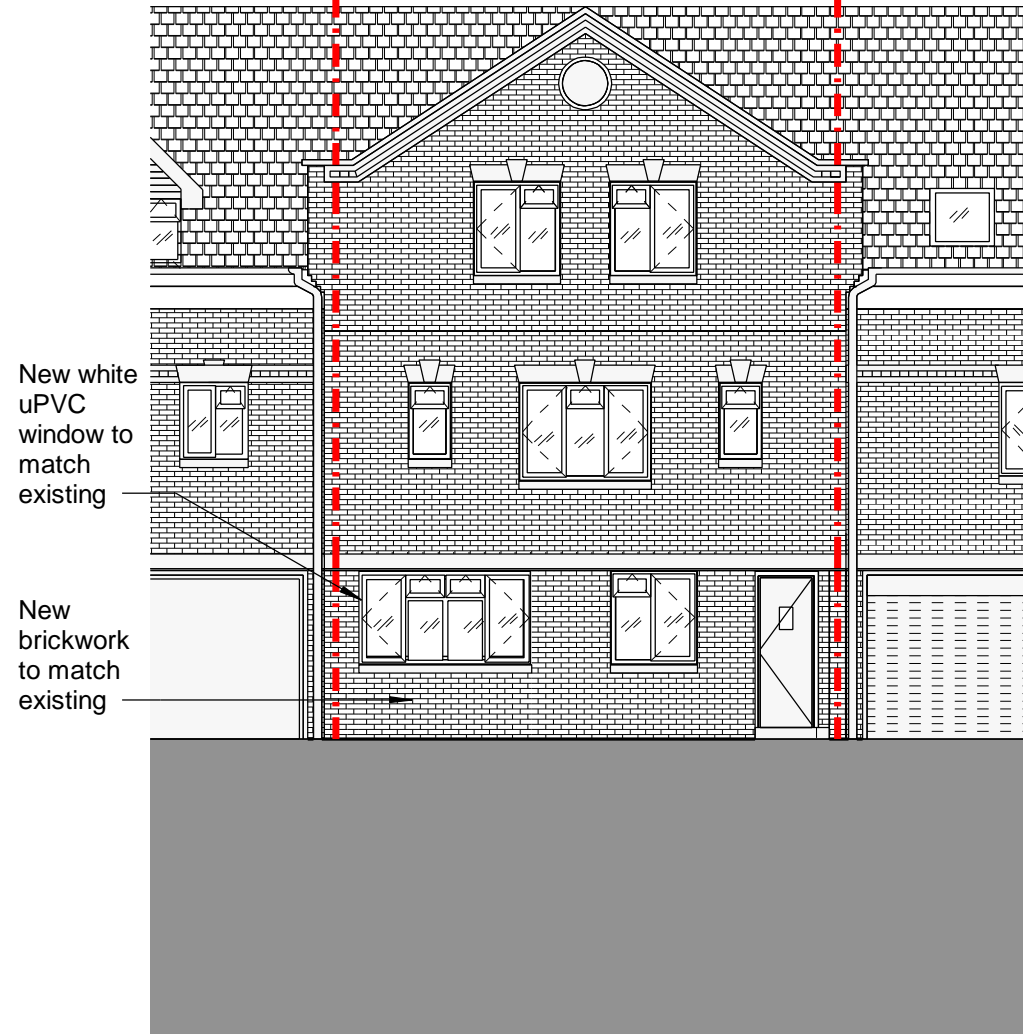

2 PROPOSED FRONT ELEVATION

1 : 100

