





COPYRIGHT: ALL RIGHTS RESERVED.
 THIS DRAWING MUST NOT BE REPRODUCED WITHOUT PERMISSION.
 DO NOT SCALE FROM THIS DRAWING.
 DIMENSIONS ARE IN MILLIMETRES UNLESS OTHERWISE STATED.

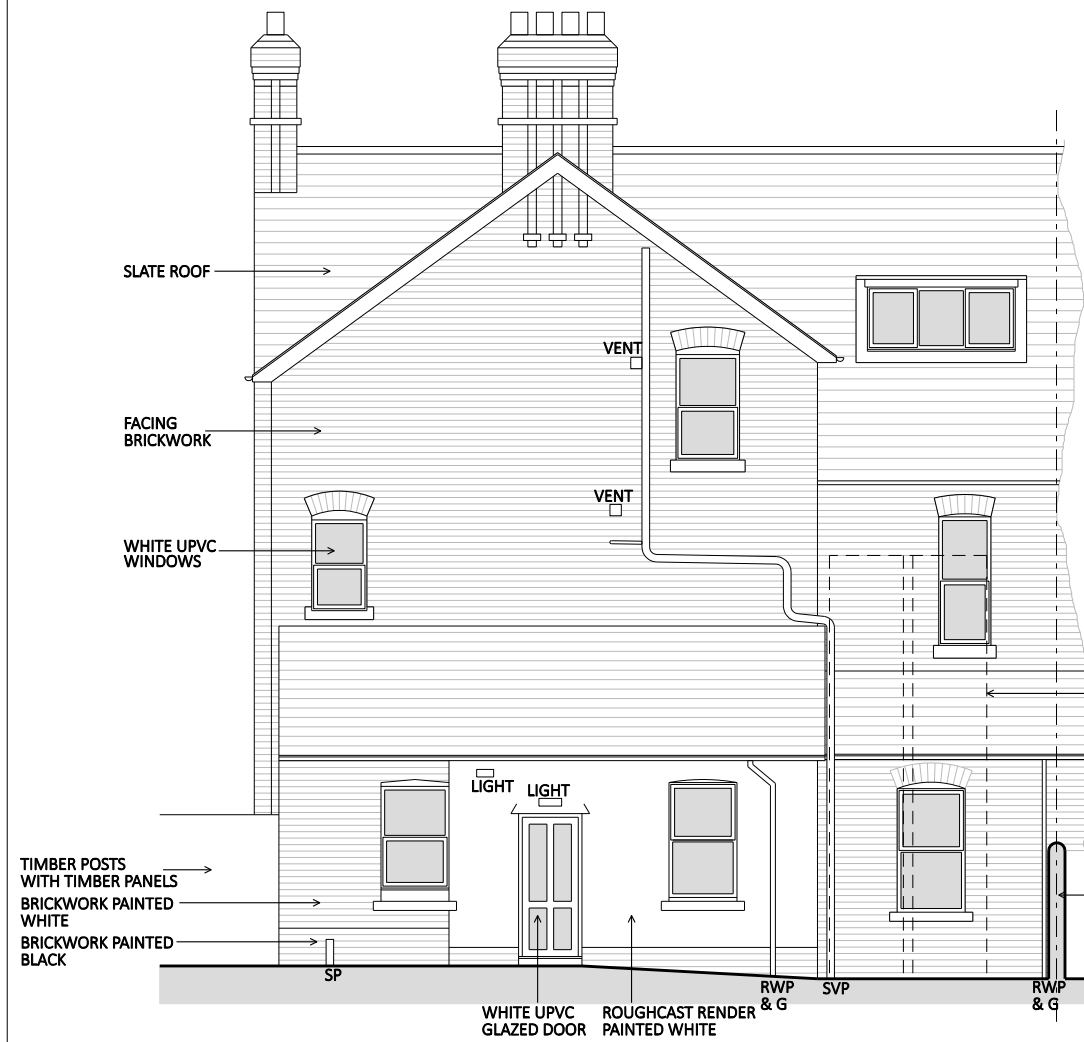


EXISTING SIDE ELEVATION - B

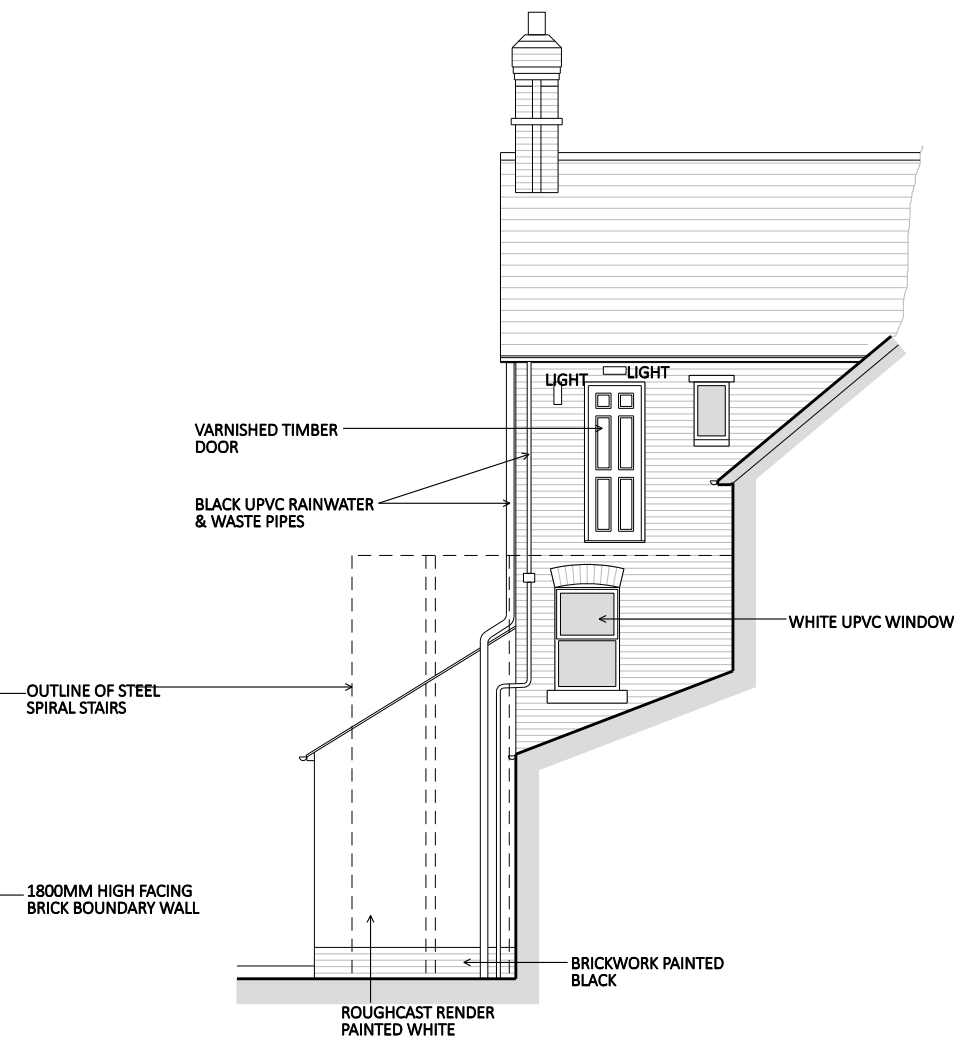

EXISTING REAR ELEVATION - C

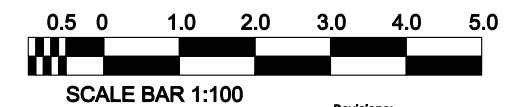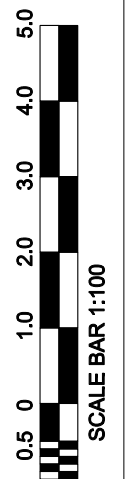



HURLEY & DAVIES
 • CHARTERED SURVEYORS •

12 Axis Court, Riverside
 Business Park,
 Millard Way,
 Swansey, SA7 0AJ
 TEL : 01792 791100
 FAX : 01792 641110

contactus@hurleyanddavies.co.uk
 www.hurleyanddavies.co.uk

This drawing must not be scaled, figured dimensions and levels should be used. any inaccuracies must be notified to the architect.
 THIS DRAWING IS COPYRIGHT

206 High Street,
 Blackwood, Caerphilly,
 NP12 1AJ
 TEL : 01495 225281

Rev	Date	Init	Description
A	08.23		GENERAL UPDATE

DRAWING STATUS.	Drawing No.	Rev.
	HD4996C.SU.01.00.172	A
Client:	Scale:	1:100 @ A3
Project:	Date:	08.2023
Title:	Drawn:	CAD
EXISTING SIDE & REAR ELEVATIONS	Checked:	
	Approved:	