

NUMBER 10  
WITCHES LANE



roof  
fall

NEIGHBOUR'S  
ROOF NUMBER 10  
WITCHES LANE

RWP  
SVP

93.71

95.77

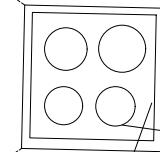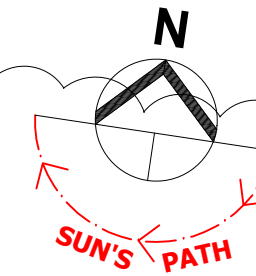

94.03

tilted  
roof  
fall

tilted  
roof  
fall

96.24  
95.77

95.82

tilted  
roof  
fall

tilted  
roof  
fall

95.77



93.52

91.47

flat roof  
91.37  
+  
SVP

SVP

91.71

91.41

2926

NUMBER 14  
WITCHES LANE



**Client:** MR & MRS DALTON  
**Project:** ALTERATIONS TO RESIDENCE  
**Address:** 12 WITCHES LANE, SEVENOAKS,  
KENT TN13 2AU

**Drawing Title:** EXISTING ROOF PLAN  
**Drawing Number:** 1030  
**Revision:** A **Revision Date:** 17.10.2023  
**Rev. Description:** Layout change

**Project Number:** 14318  
**Scale:** 1:50 @ A3  
**Drawing Date:** 15.05.2023  
**Status:** PLANNING



**CADPLAN**

PRECISION • MEASUREMENTS

Land Surveys . Measured Building Surveys . 3D Laser Scanning  
Utility Surveys . Lease Plans . 3D Models . Rights of Light Surveys

Cob Tree House Oldbury Lane Ightham Kent TN15 9DA  
Tel : 01732 469100 Fax : 01732 469101 E : post@cadplan.co.uk