

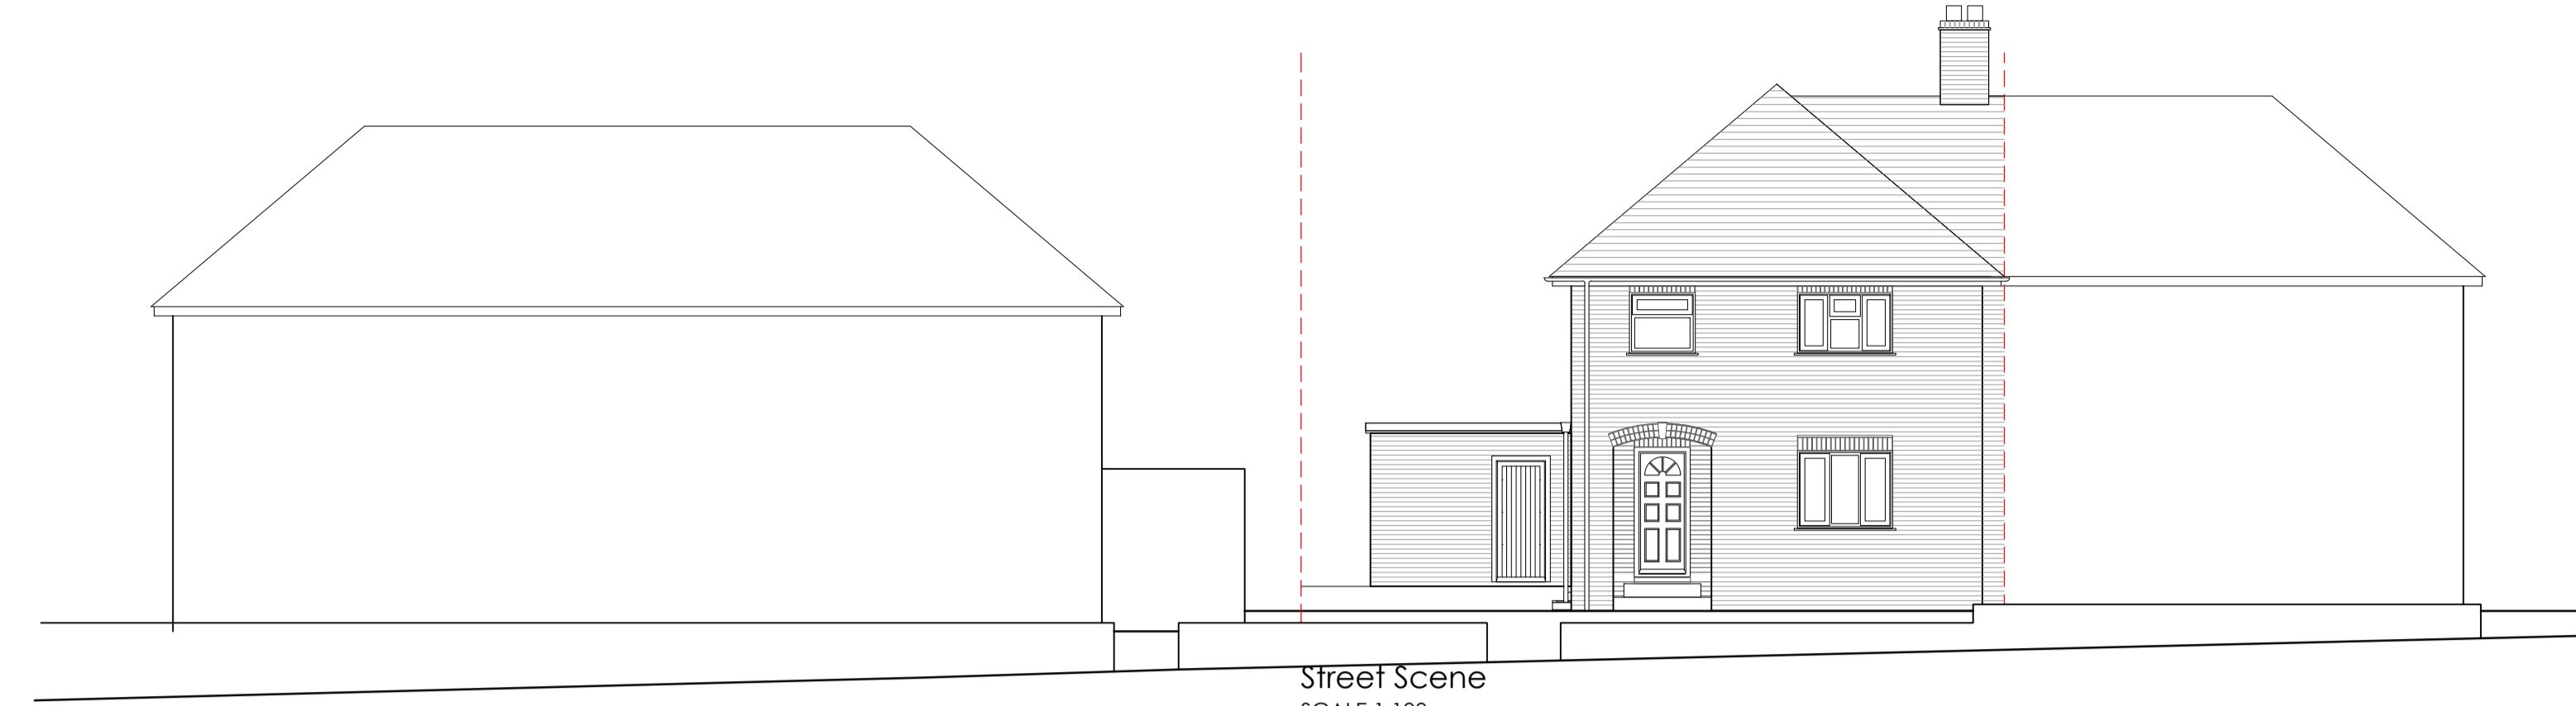


Betenson Avenue
Tarmac

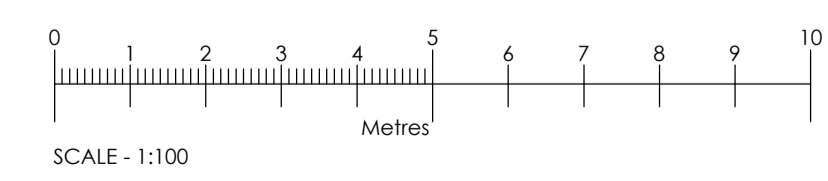

Street Scene
SCALE 1:100

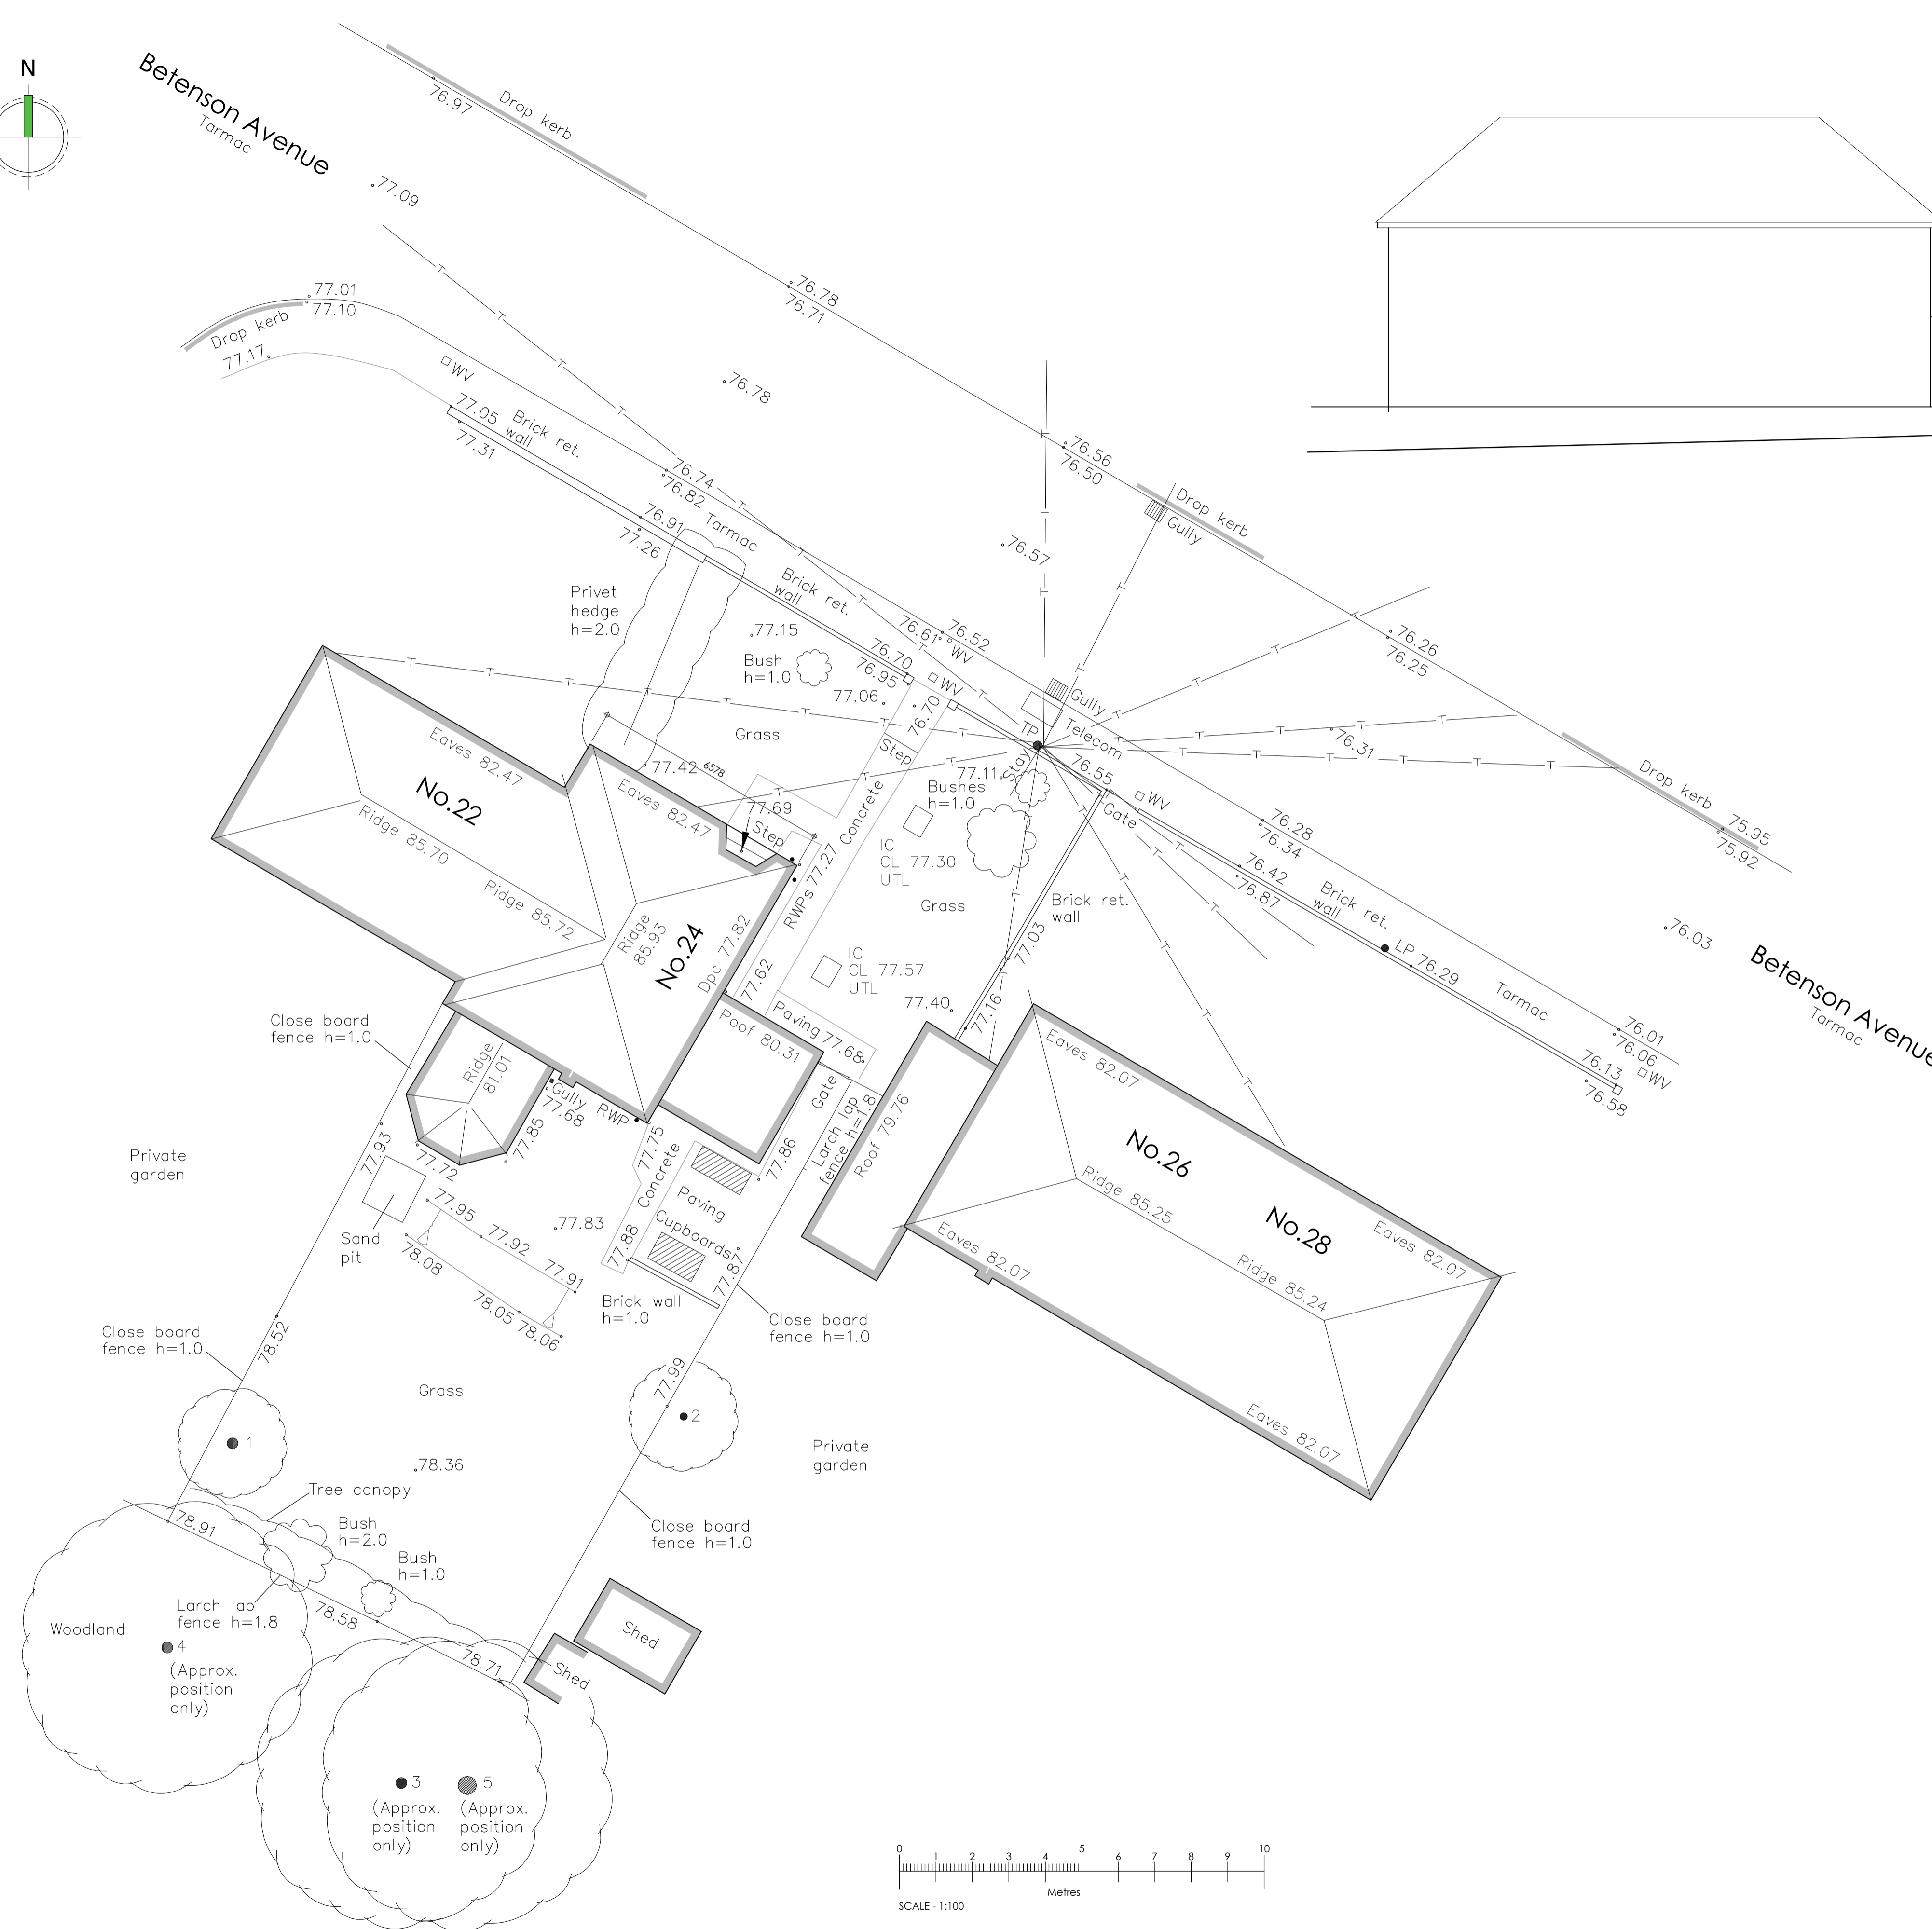

Rev	Date	Comments
-----	------	----------

PLANNING

Client
Mr. Tom Grant

Project
24 Betenson Avenue
Sevenoaks
Kent
TN13 3EN

Title
Site/Block Plan
& Street Scene
As Existing

Project No. **6722** Date Aug 2023

Drawing No. **6722-PD-02** Revision

Scale 1:100 @ A1 Drawn DW
Check PH

Nepiclar House, London Road,
Wrotham Heath, Kent, TN15 7RS
phone: 01732 753333
fax: 01732 753334
info@offsetarchitects.co.uk
www.offsetarchitects.co.uk

