
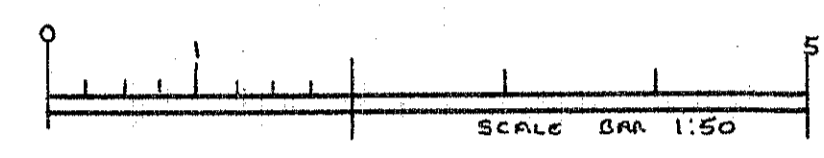


**NOTES:**  
All dimensions must be checked on site and not scaled from this drawing.

46

48

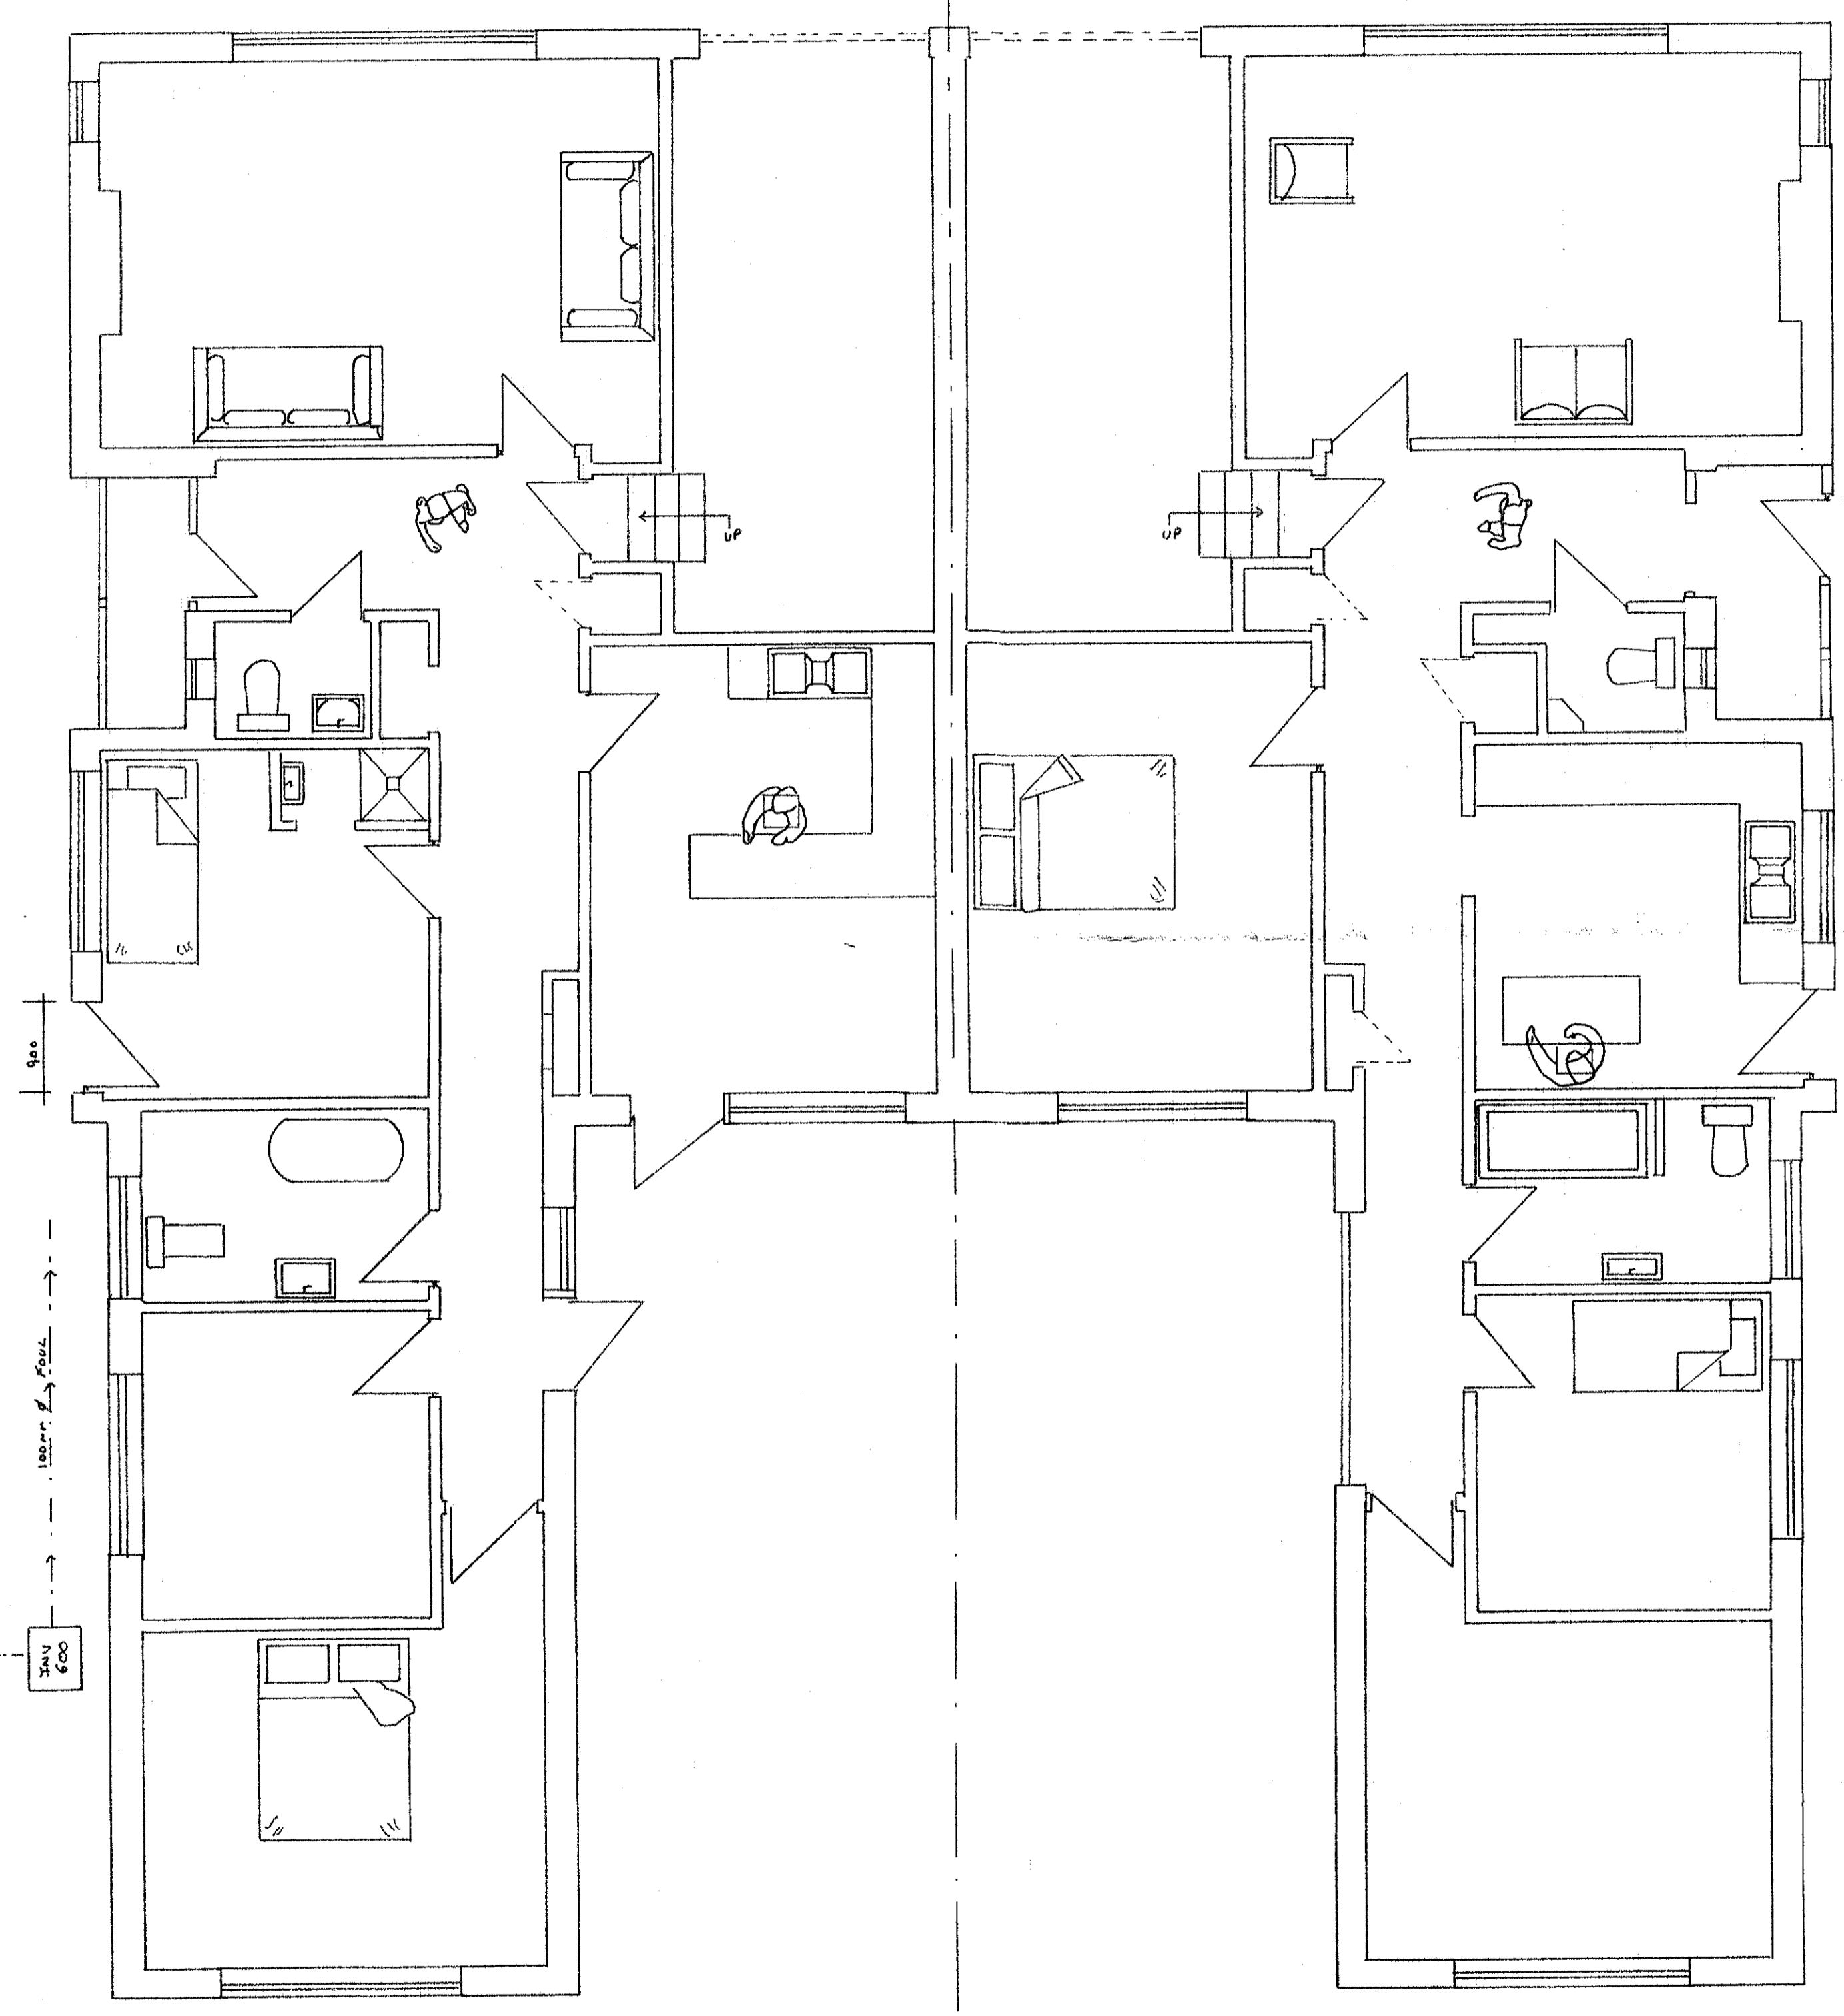

Date	Revisions

© copyright

SEVENOAKS DISTRICT COUNCIL  
31 OCT 2023  
COMMUNITY & PLANNING SERVICES

Client

Job Title  
46 & 48 GREEN COURT RD  
CROCKENHILL  
BR8 8HE

Drawing Title  
EXISTING LAYOUT

Scale  
1:50

Date SEPT 2023 Drawn By A. L. E.

Drawing No. JAMES / WENBOURNE / ONE Rev.