
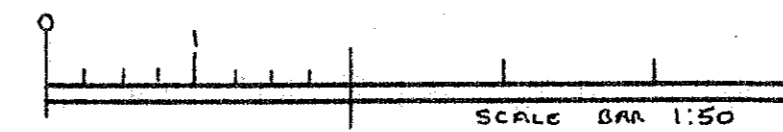


NOTES:
All dimensions must be checked on site and not scaled from this drawing.

46

48

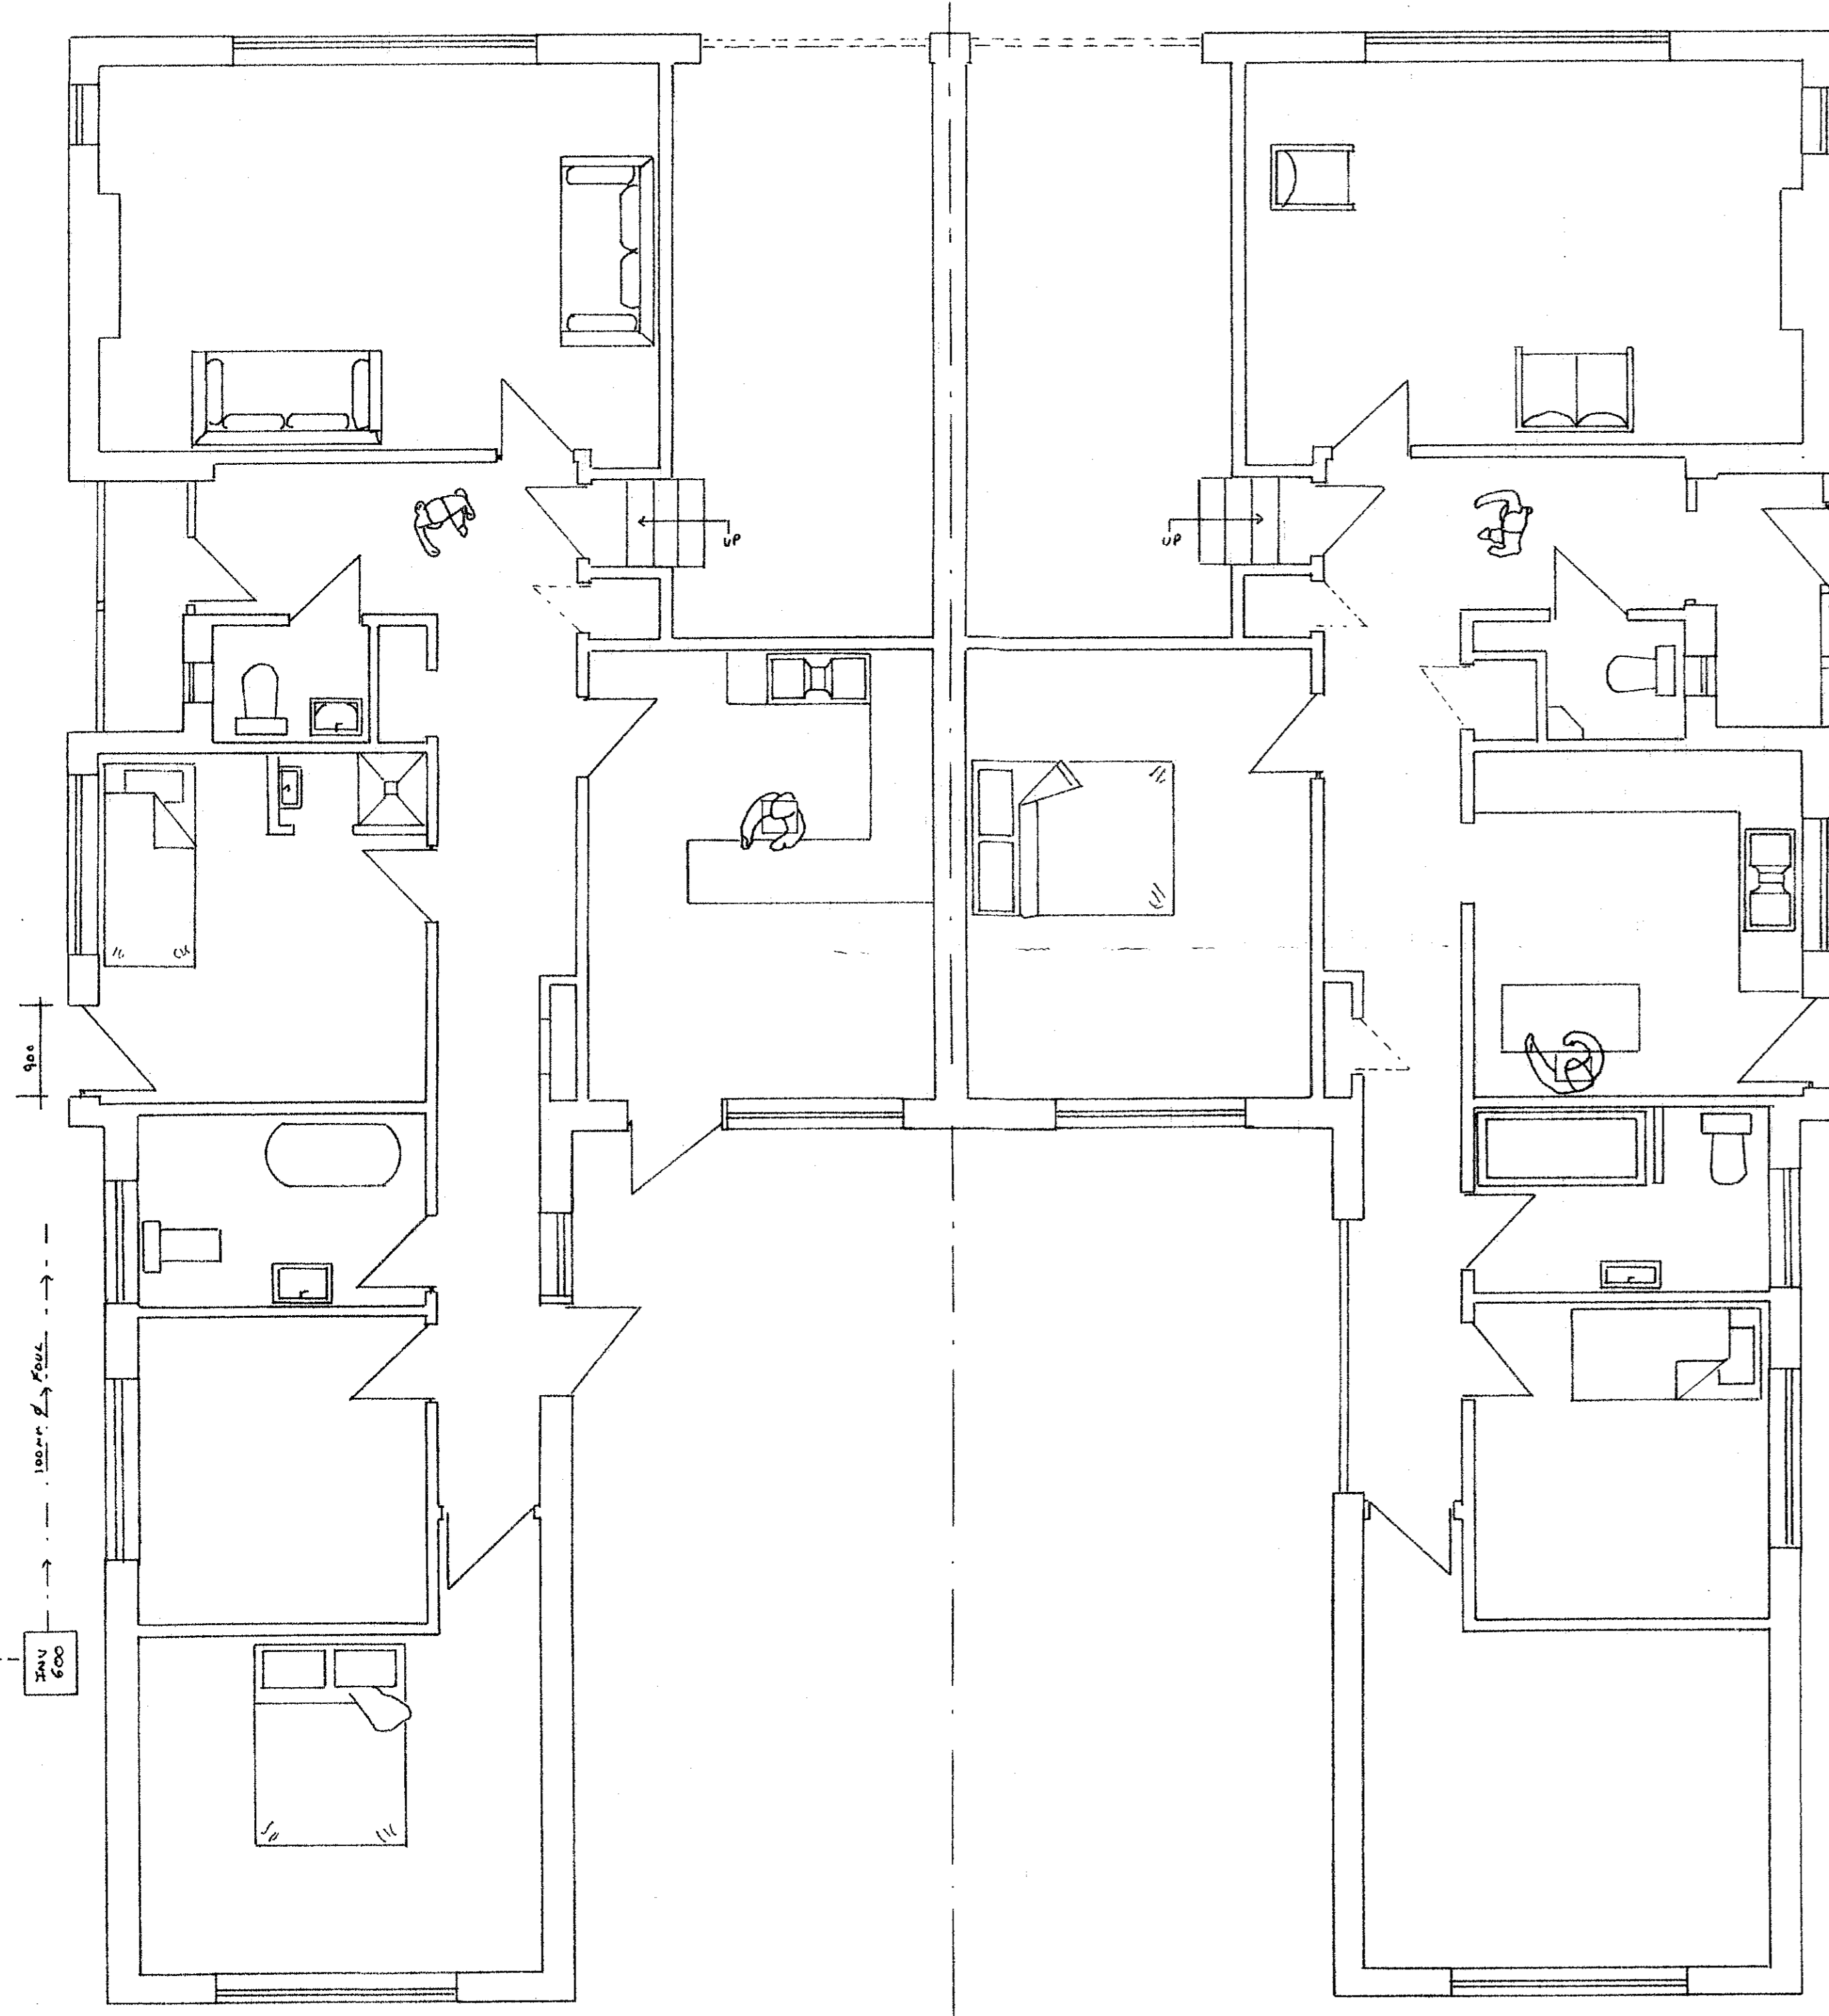

Date	Revisions

© copyright

SEVENOAKS DISTRICT COUNCIL
31 OCT 2023
COMMUNITY & PLANNING SERVICES

Client

Job Title
**46 & 48 GREEN COURT RD
CROCKENHILL
BR8 8HE**

Drawing Title
**EXISTING
LAYOUT**

Scale
1:50

Date **SEPT 2023** Drawn By **A. L. E.**

Drawing No. **JAMES / WENBOURNE / ONE** Rev.