
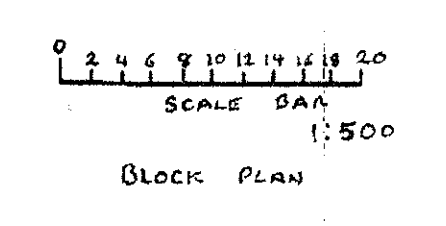
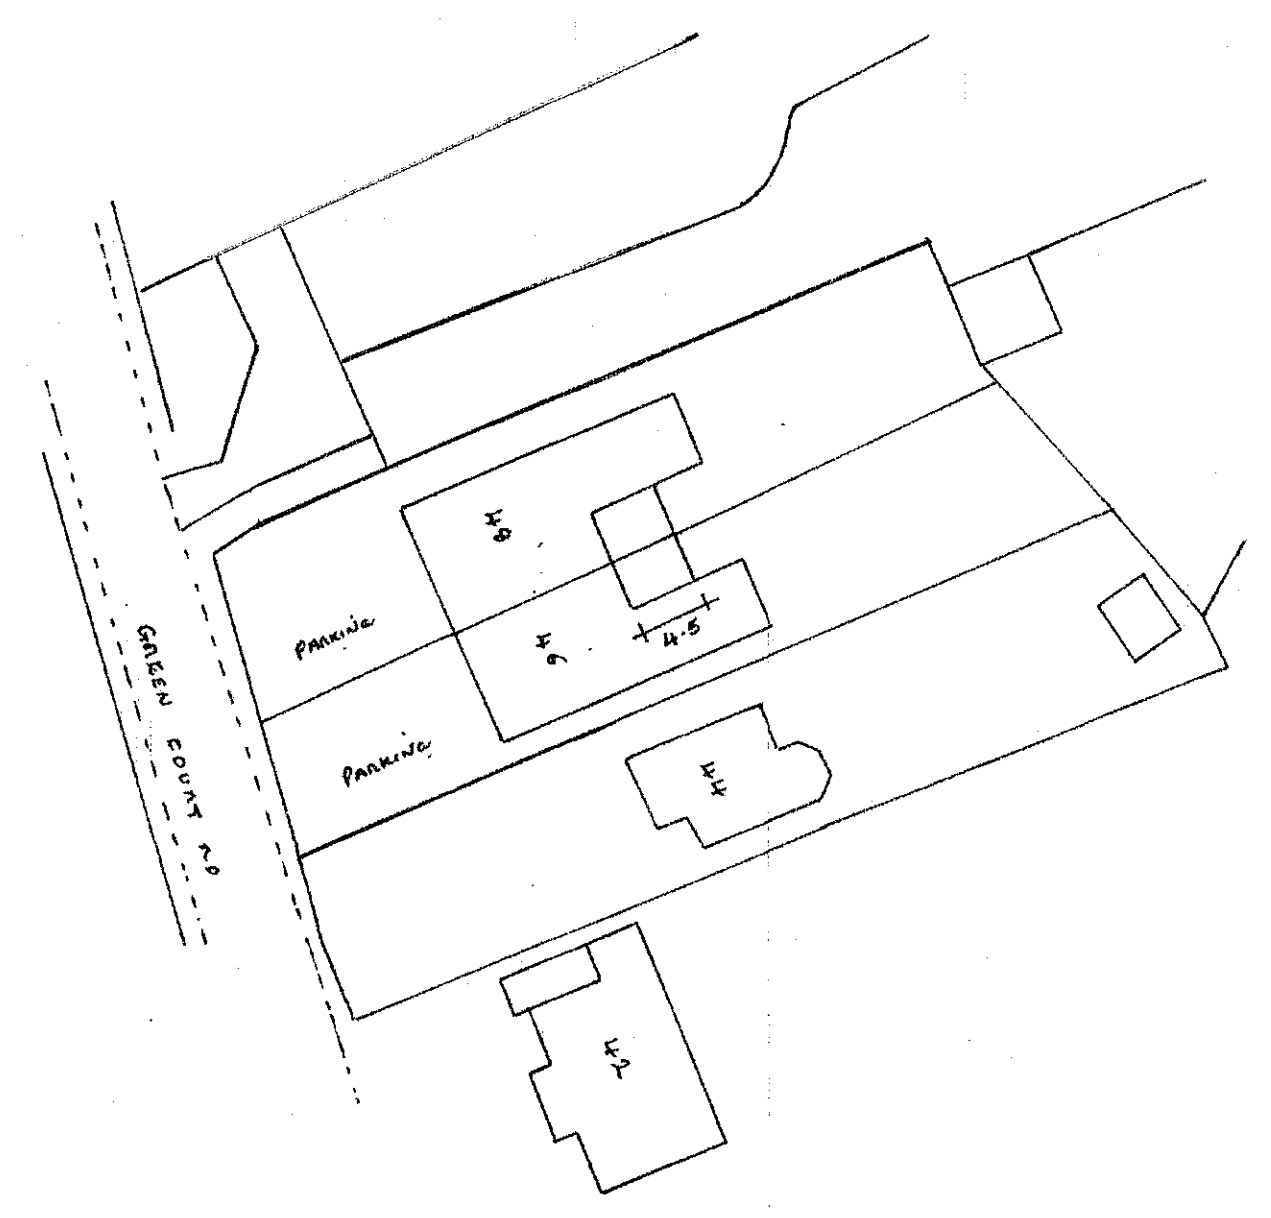
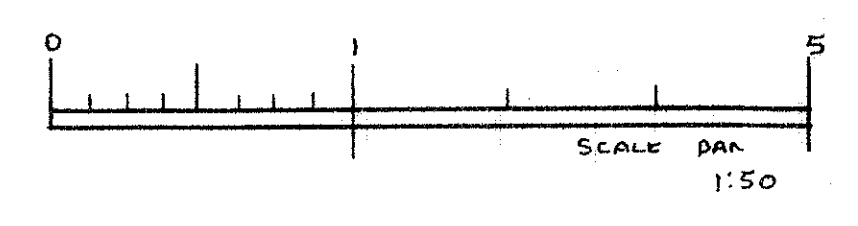


NOTES:
All dimensions must be checked on site and not scaled from this drawing.

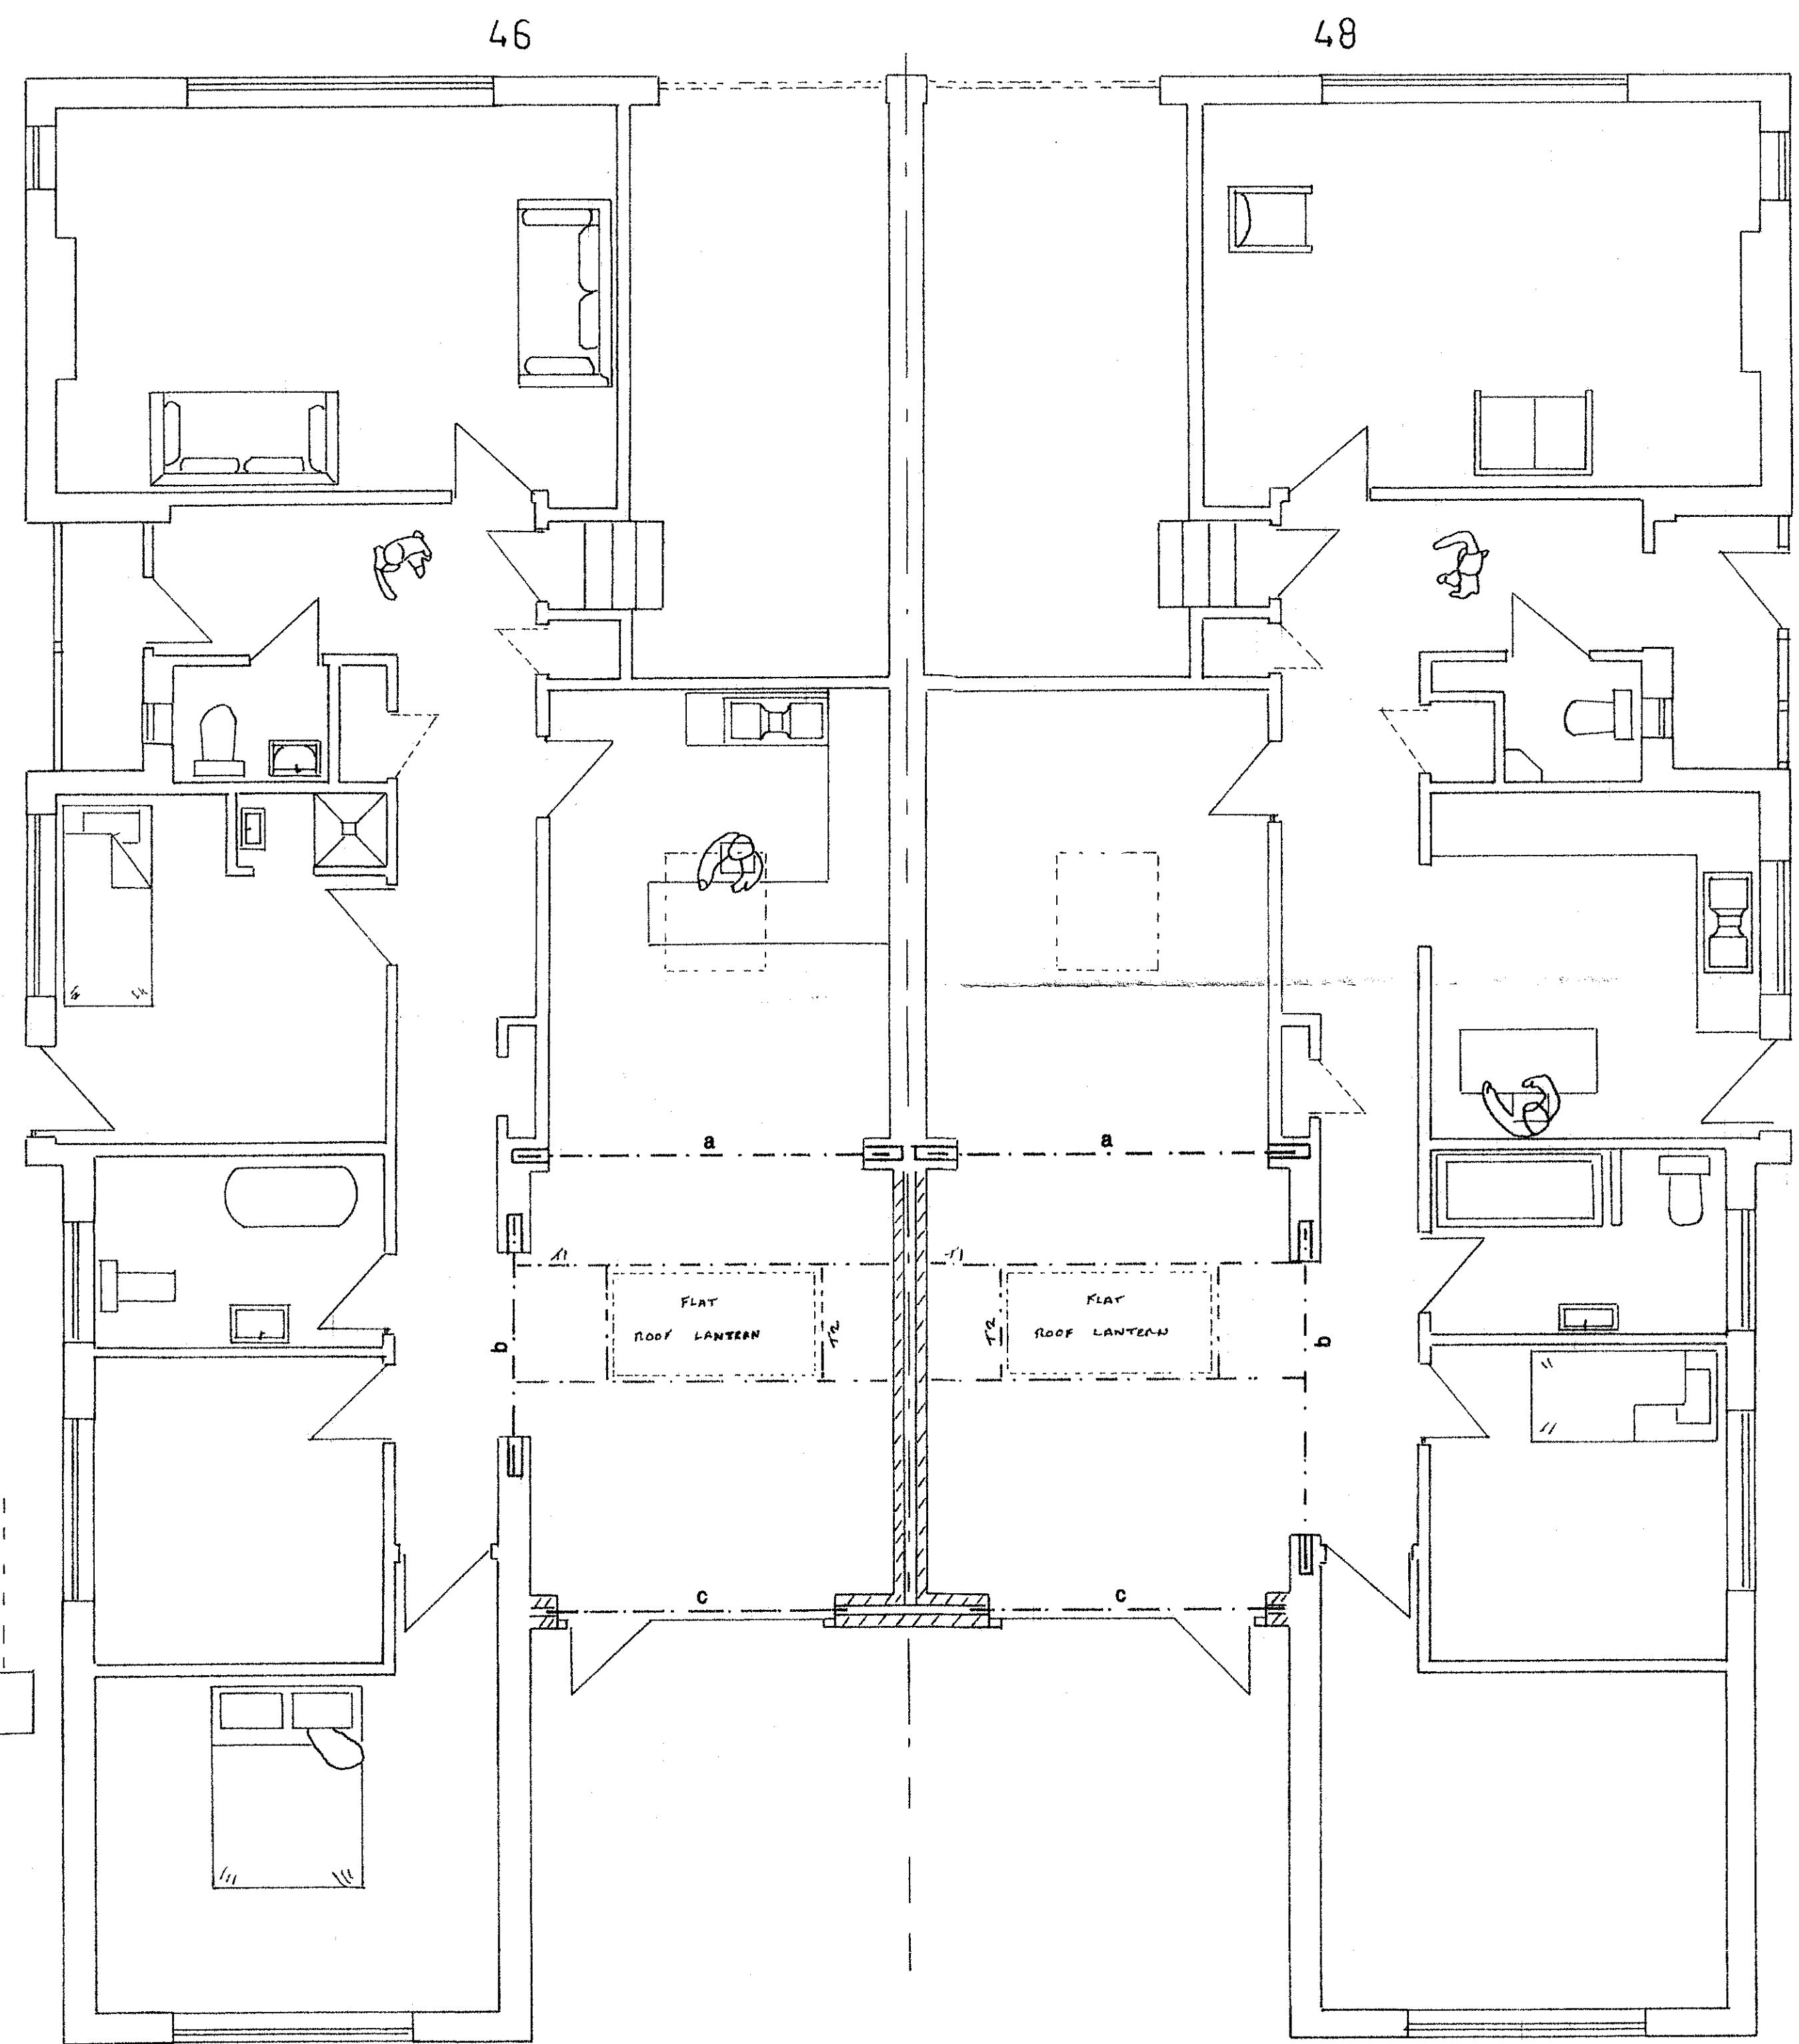

BEAMS A AND B 152x152x37 UC
BOTH BEAMS ON 400x100mm x 20mm THK
STEEL BEARING PLATES
BEAM C CATNIC CX 90/100

Date	Revisions

© copyright

SEVENOAKS DISTRICT COUNCIL
31 OCT 2023
COMMUNITY & PLANNING SERVICES

Client
Job Title
**46 AND 48
GREEN COURT RD
CROCKENHILL
BR8 8HE**

Drawing Title
**PROPOSED
LAYOUT**

Scale
1:50

Date Oct 2023 Drawn By ALE

Drawing No. JAMES / WEN BOURNE / FIVE Rev.