



Rear Elevation	
PRIVATE GARDEN AREAS	
Plot 1	342m ²

GENERAL NOTES:
 1. THIS DRAWING IS TO BE READ IN CONJUNCTION WITH THE OTHER RELEVANT CONSULTANTS DRAWINGS.
 2. ALL FINISHES ARE TO CONFORM TO THE CURRENT BUILDING REGULATIONS.
 3. REFER TO A SEPARATE DOCUMENT FOR THE DESIGNERS RISK ASSESSMENT.
 4. ALL WORKS OR MATERIALS INDICATED ON THIS DRAWING ARE TO BE TO THE LATEST RELEVANT BRITISH STANDARDS AND CARRIED OUT IN ACCORDANCE WITH THE BRITISH STANDARDS CODES OF PRACTICE OR RECOGNIZED INSTITUTE OR TRADE ASSOCIATION RECOMMENDATIONS AND PUBLICATIONS.


Vehicle Charging

● Electric vehicle charging point


Cycle & Refuse Store Details

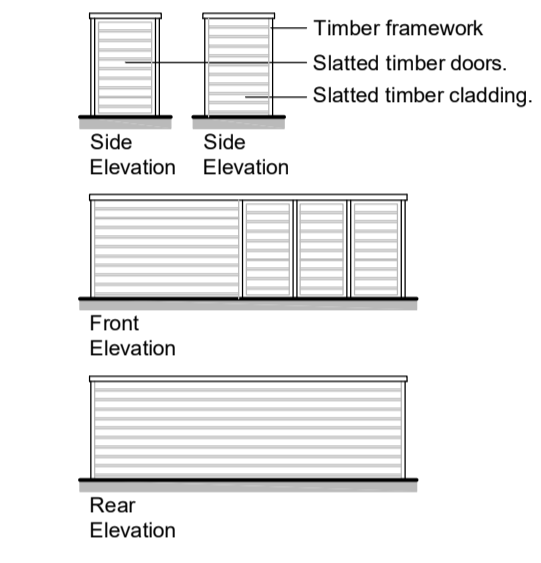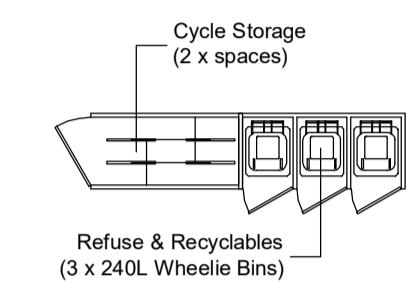



Soft Landscaping

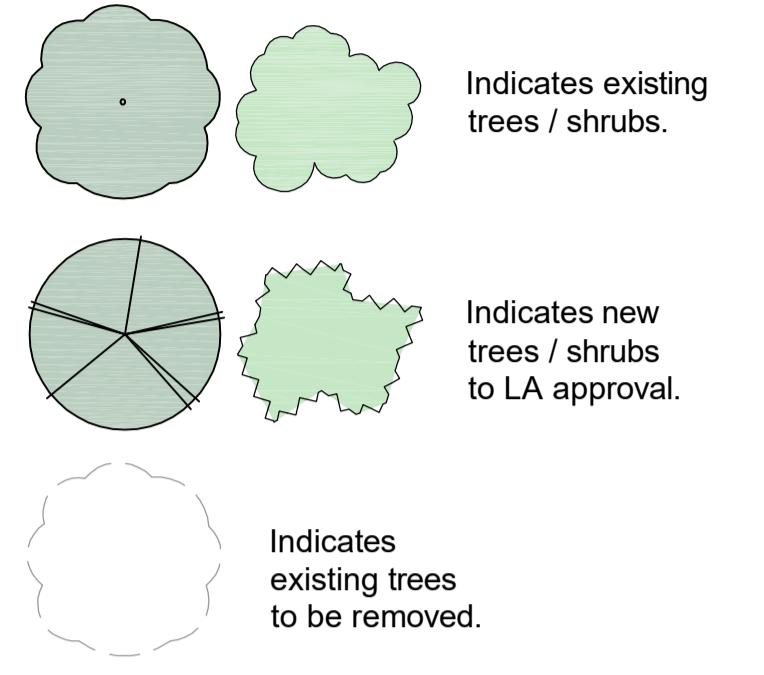

Hard Landscaping

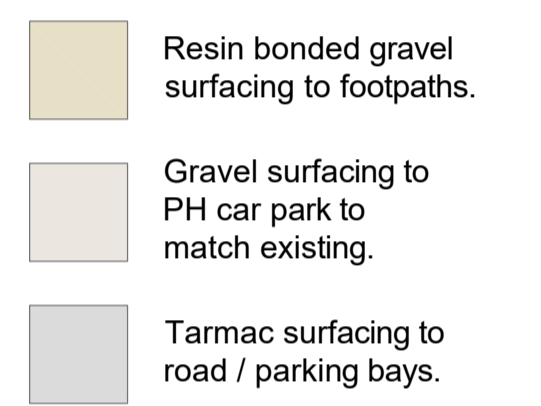

Boundary treatment details

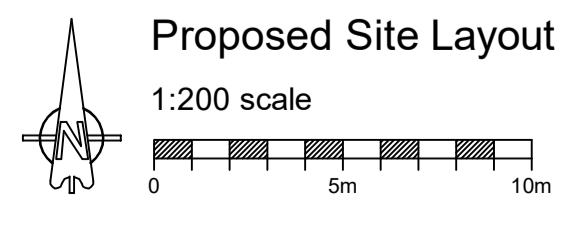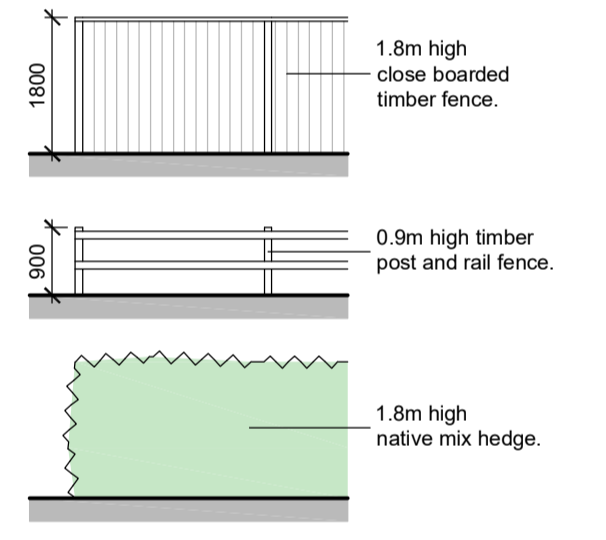

P1	Oct 2023	Planning Application	JCB
Revision	Date	Description	Dwn Chkd

PLC ARCHITECTS
 Lansdowne House
 25-26 Hampshire Terrace
 Portsmouth PO1 2QF
 Hampshire England
 Tel: (023) 92 755 333
 E-Mail: admin@plcarchitects.com
 Web: www.plcarchitects.com

Client:
 Project:
**The Six Bells PH,
 Church Rd, Felsham,
 Bury Saint Edmunds, IP30 0PJ**

Drawn By	Date	Checked By	Date	Approved By	Date
JCB	Sep' 23				
Drawing No.	Revision	Scale			
22 - 3395 - 115	P1	1:200 @ A1			