
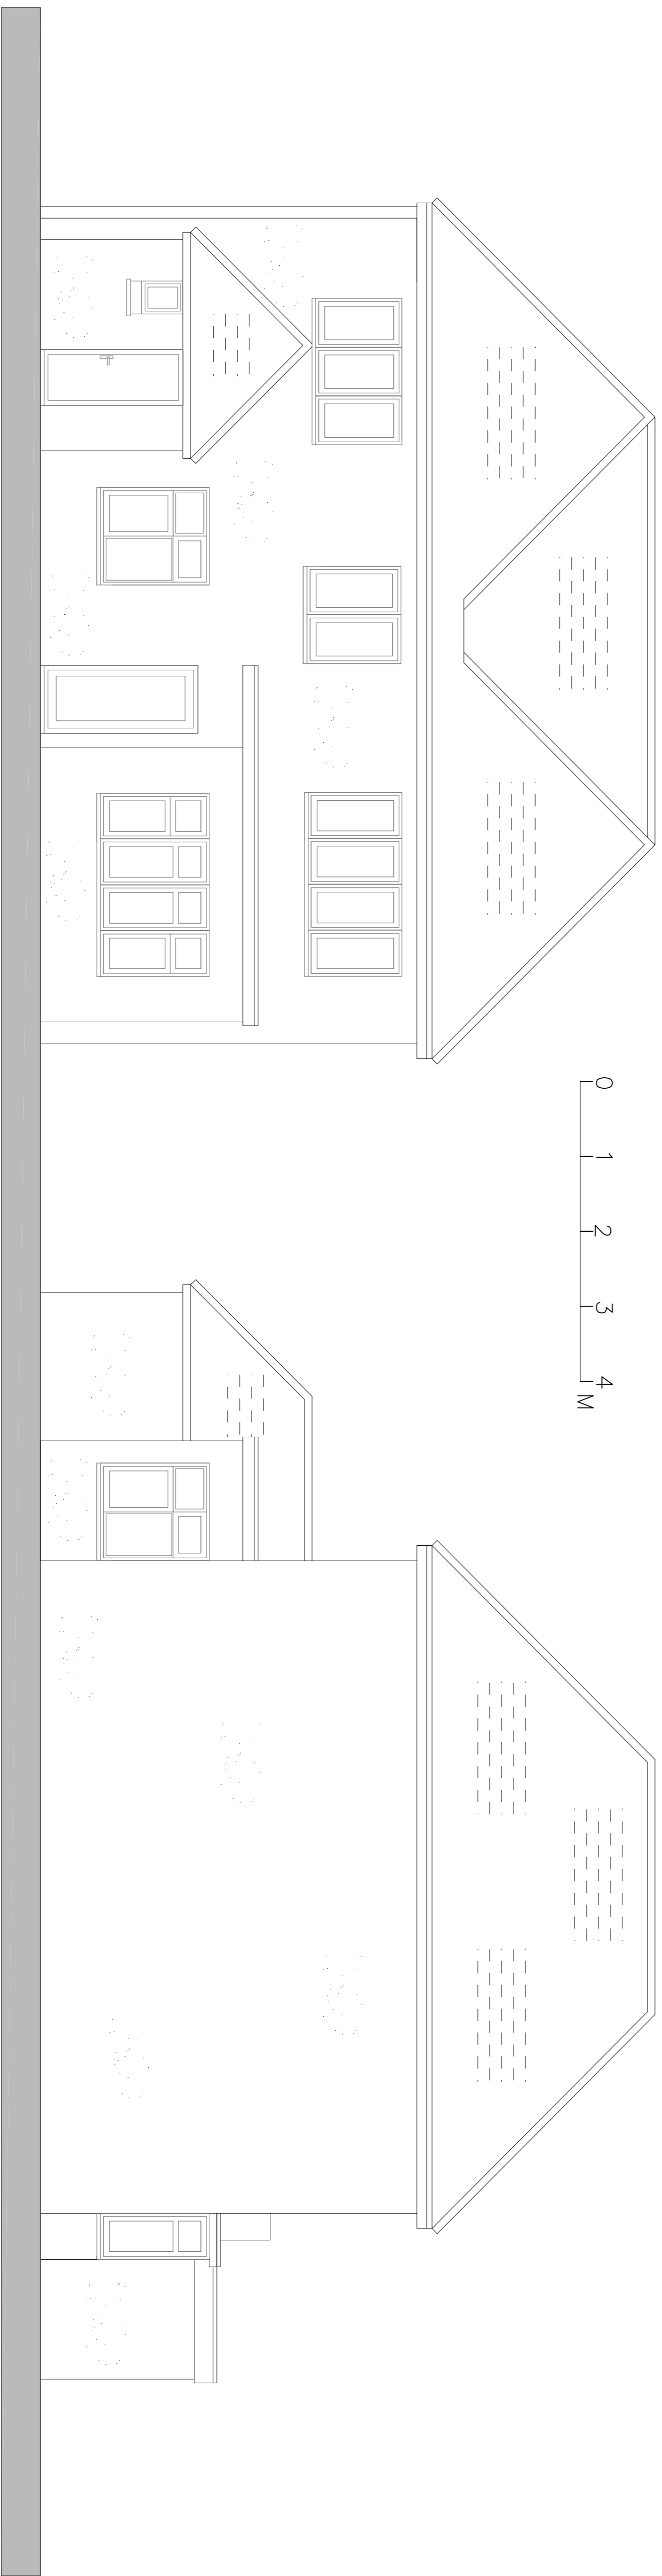


Front Elevation.

Side Elevation.

Existing Elevations
Scale 1—50.

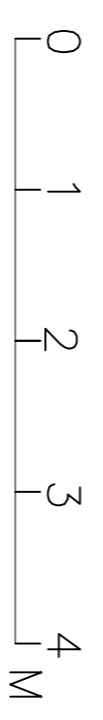

Rear Elevation.

Side Elevation.