




EXISTING LGF STAIRCASE



EXISTING UGF/LGF STAIRCASE

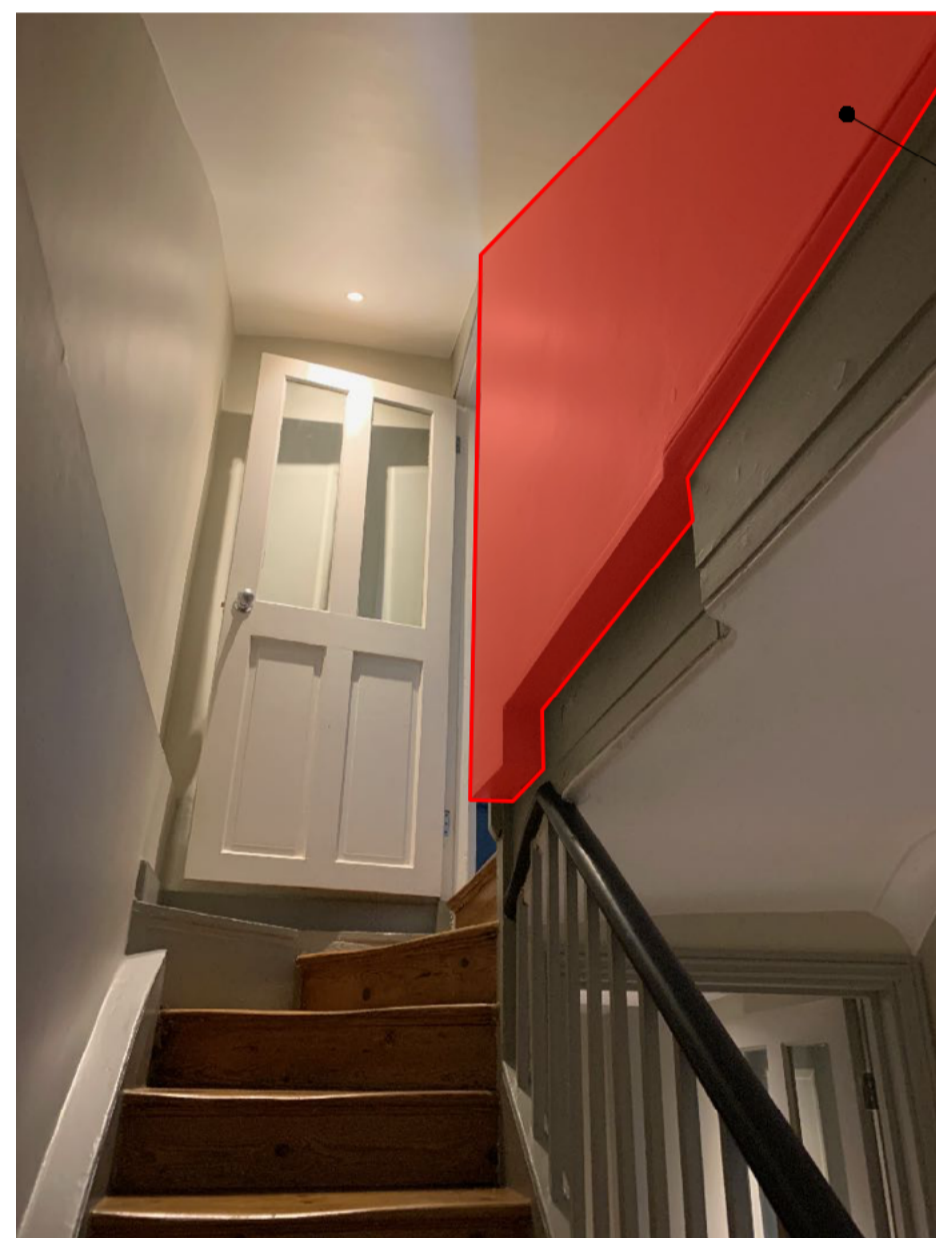

EXISTING LGF STAIRCASE

EXISTING 1970s WALL TO LGF STAIRCASE TO BE REMOVED (SHOWN RED)

EXISTING 1970s WALL TO LGF STAIRCASE TO BE REMOVED (SHOWN RED)



3 NO ADDITIONAL TREADS ADDED TO LGF STAIRCASE, TO MATCH EXISTING MATERIALS AND PROFILES

RED DASHED DENOTES EXISTING FINISHED FLOOR LEVEL

EXISTING LGF STAIRCASE TO BE PROTECTED AND EXTENDED

BLUE DENOTES EXTENDED TIMBER HANDRAIL TO MATCH IN WITH EXISTING AT UPPER GROUND FLOOR LEVEL, AS 1970s WALL IS REMOVED

BLUE DENOTES EXTENDED TIMBER HANDRAIL TO MATCH IN WITH EXISTING

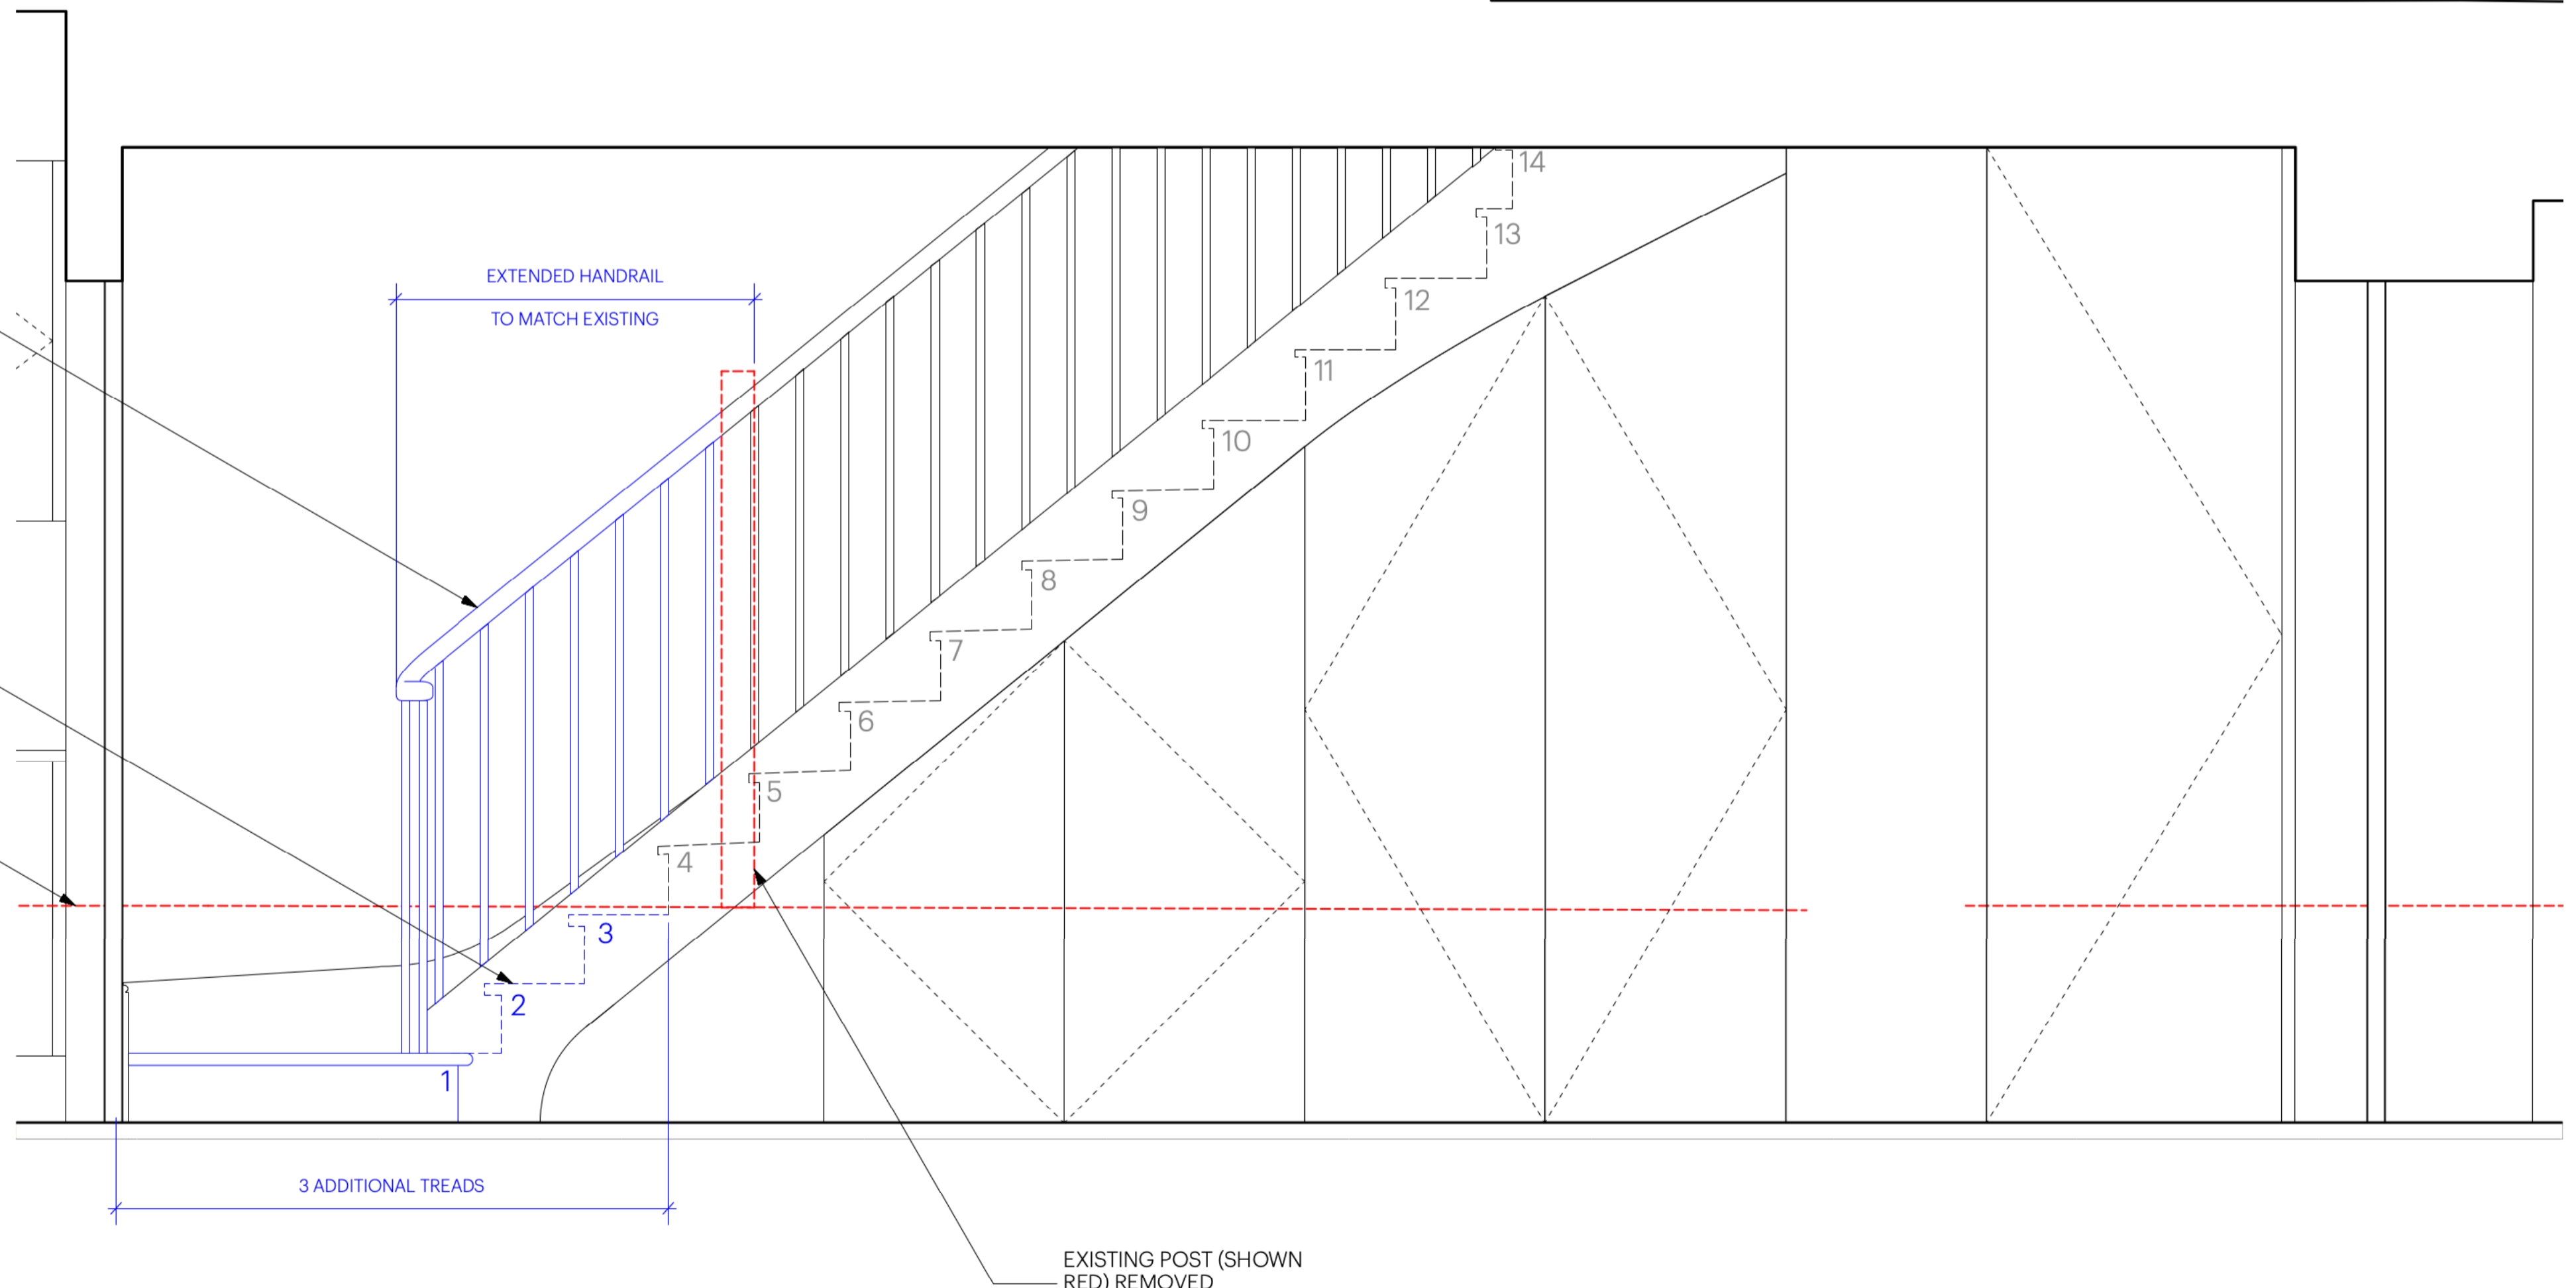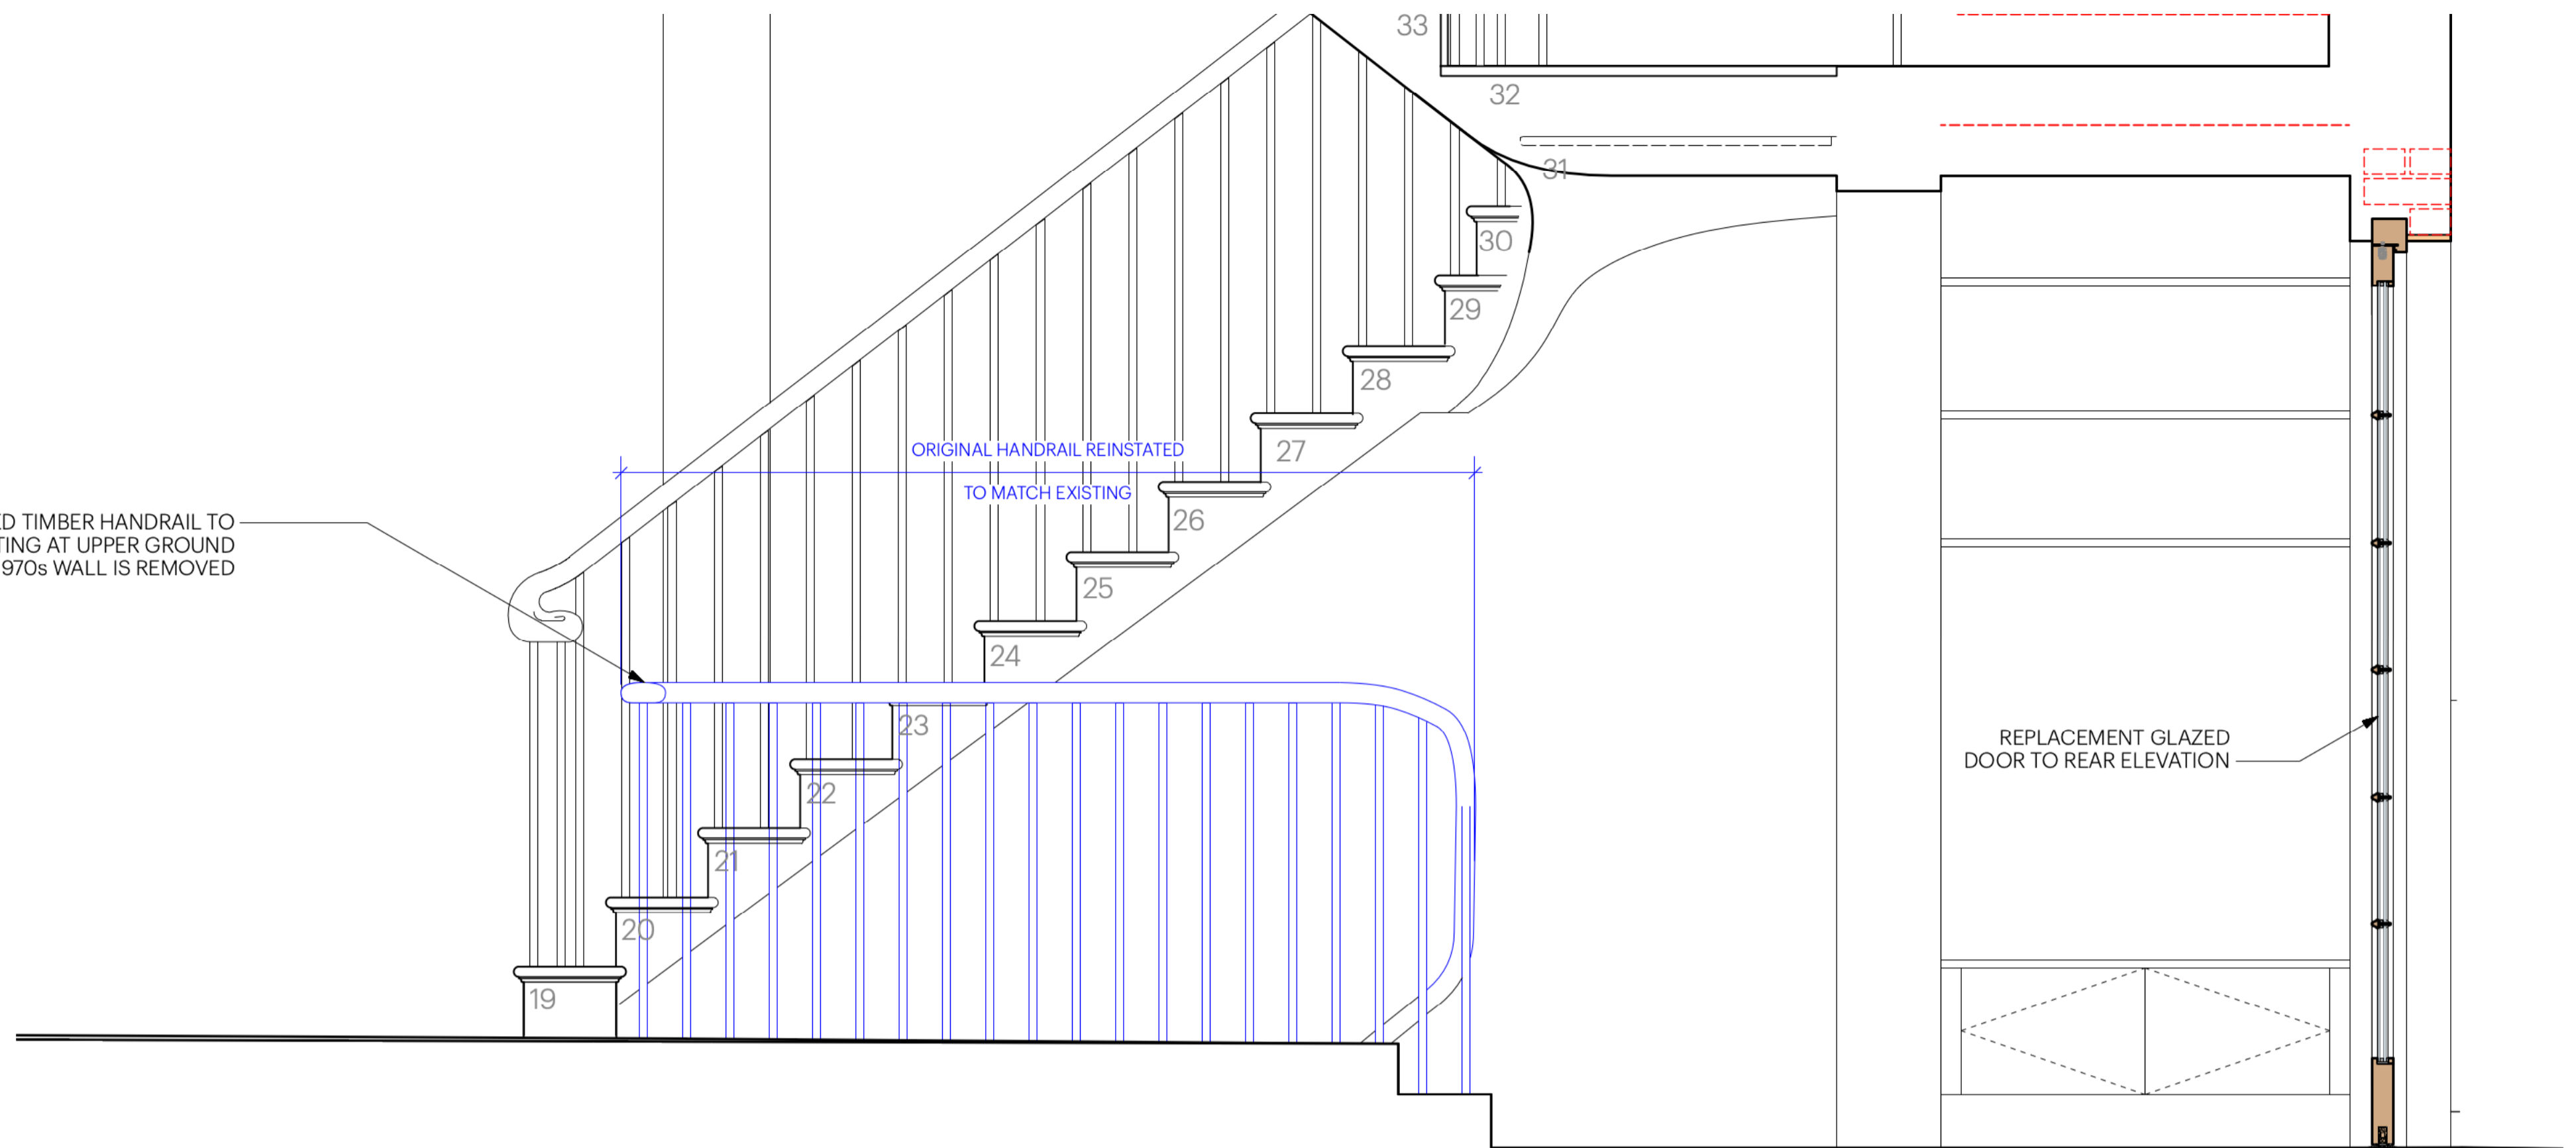

2 PROPOSED SECTION BB
Scale: 1:12.5

NOTES:
 1. Do not scale this drawing.
 2. All dimensions are in millimetres unless noted otherwise.
 3. All dimensions should be checked on site before proceeding with the work.
 4. KnoxBhavan Architects LLP shall be notified in writing of any discrepancies.
 5. All proprietary products to be installed in accordance with the manufacturer's instructions.
 6. Detail drawings show layouts and design intent and should be read in accordance with Architectural General Arrangement drawings, Architectural Outline/NBS Specification, and any Schedules.
 7. Drawings may indicate elements to be designed and specified by Structural Engineer, Service Engineer, and other Consultants for coordination purposes.
 8. Sealant and weathertightness joints may be omitted for clarity.
 9. Key references are typically to Architectural Outline/NBS specification.
 10. Full fabrication drawings to be provided by sub-contractor for approval of all elements, details, and interfaces.
 11. All Setting out to Architect's details

REVISIONS:
 DATE: REV# A/H# NOTES:
 SHEET 27 OF 70

DRAWN BY: BH	DATE: NOVEMBER 2023	SHEET TITLE: LGF_UGF STAIRCASE_DETAIL	
APPROVED BY: SK	PROJECT ADDRESS: 41 LYNHURST WAY, LONDON, SE15 5AQ	JOB CODE: 41LHW	DRAWING STATUS: PLANNING
SCALE @ A1	DRAWING NUMBER: 2500		REV:
SCALE @ A3	KnoxBhavan		0207 635 9911 mail@knoxbhavan.com www.knoxbhavan.com