



01 Lower Ground Floor Plan
Scale:1:100

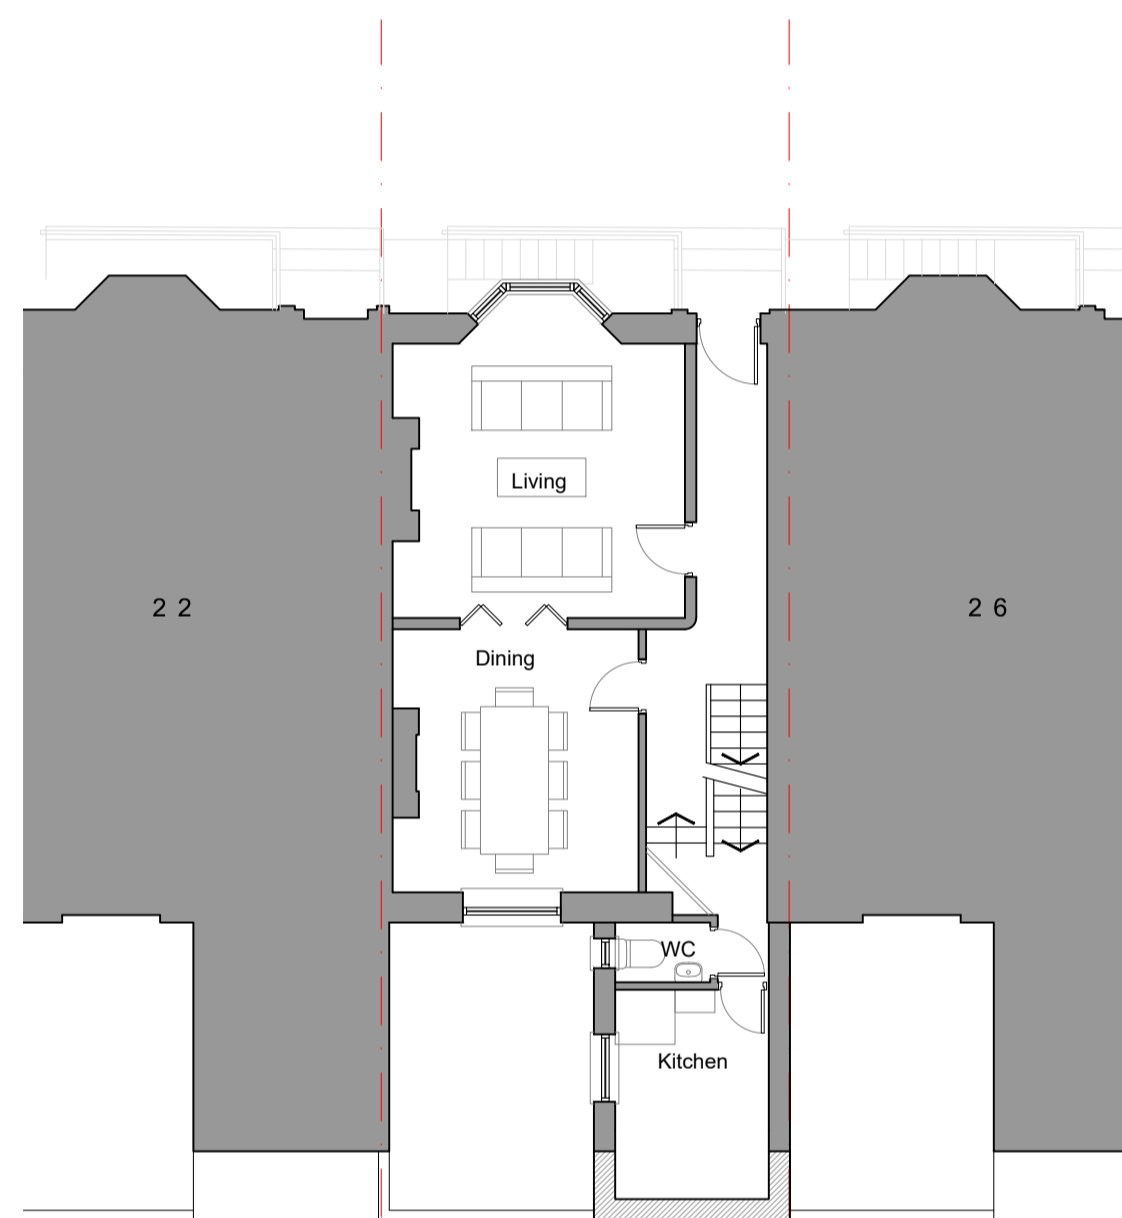


02 Ground Floor Plan
Scale:1:100

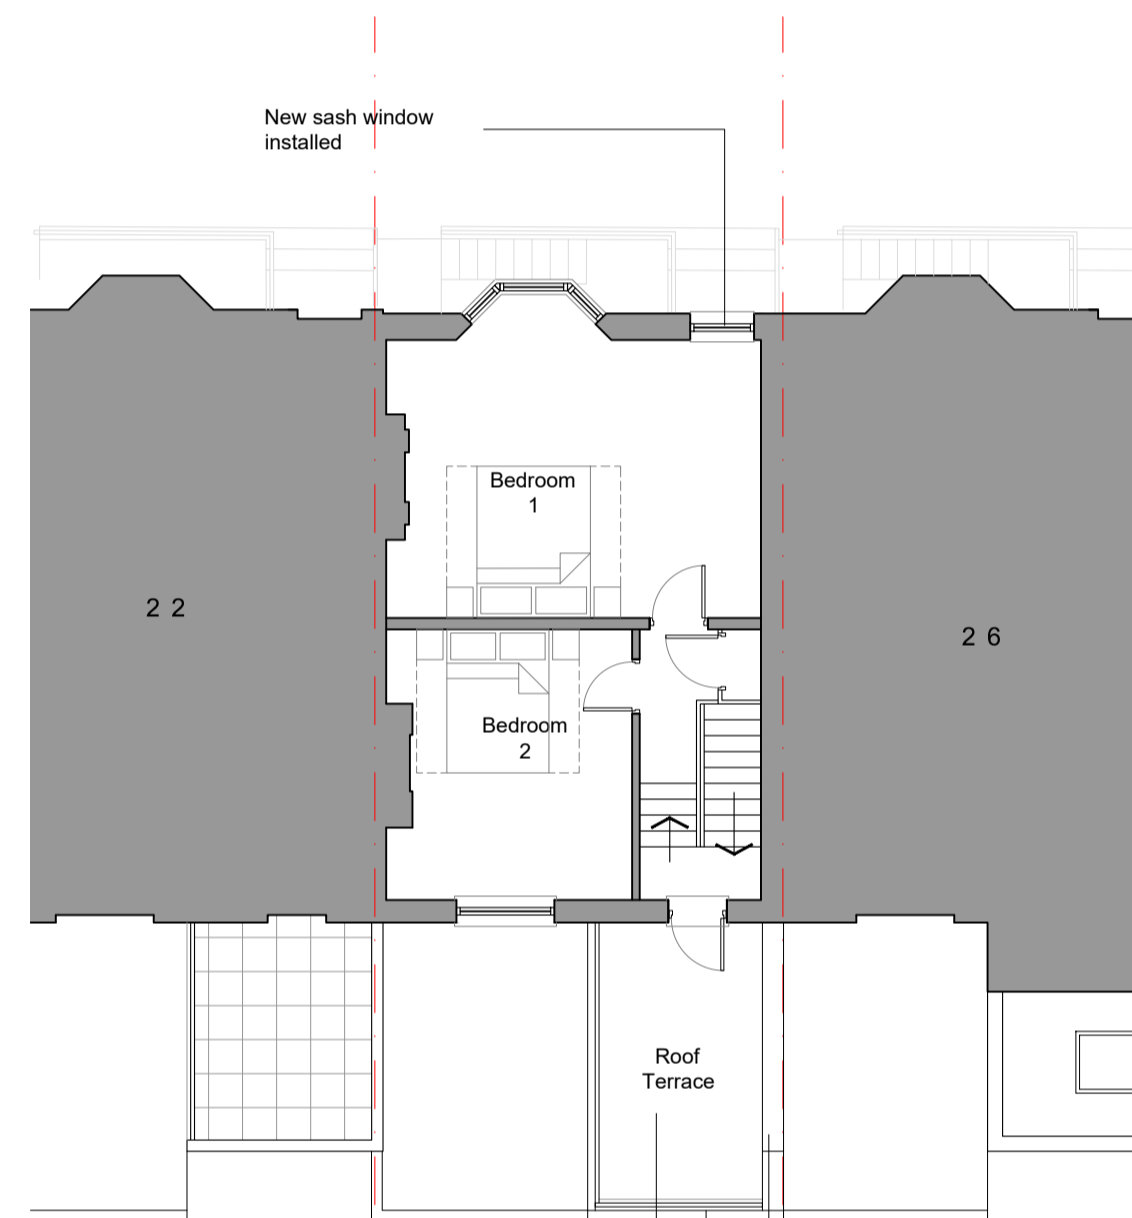


03 First Floor Plan
Scale:1:100

Horizontal hit & miss timber 1700mm privacy fencing with steel frame

Existing parapet wall retained to form new 1800mm privacy screen

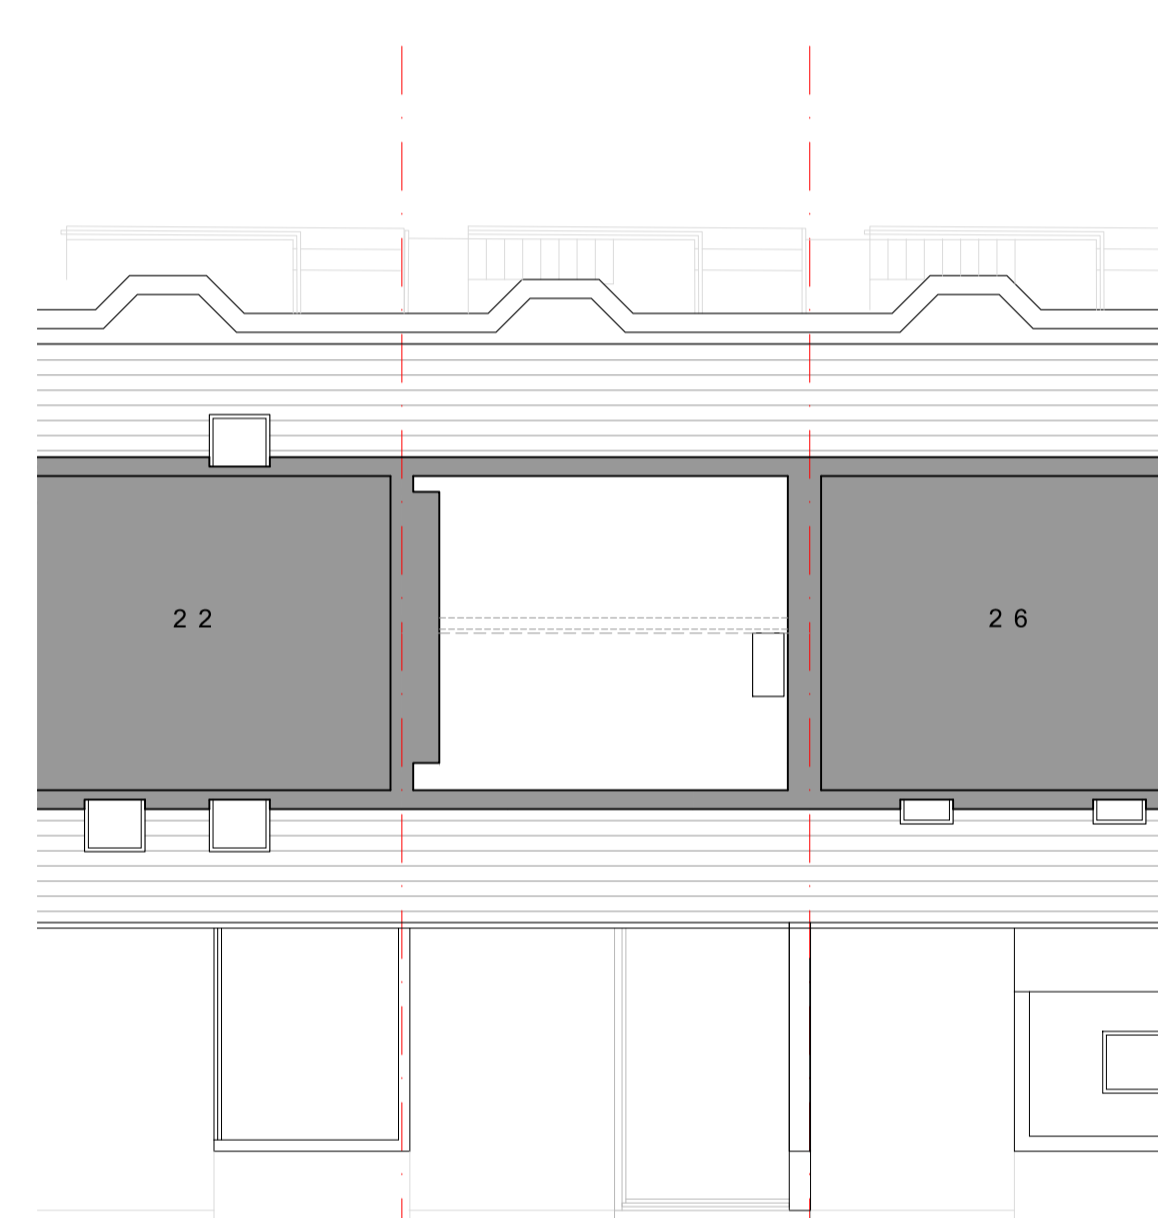

04 Second Floor Plan
Scale:1:100

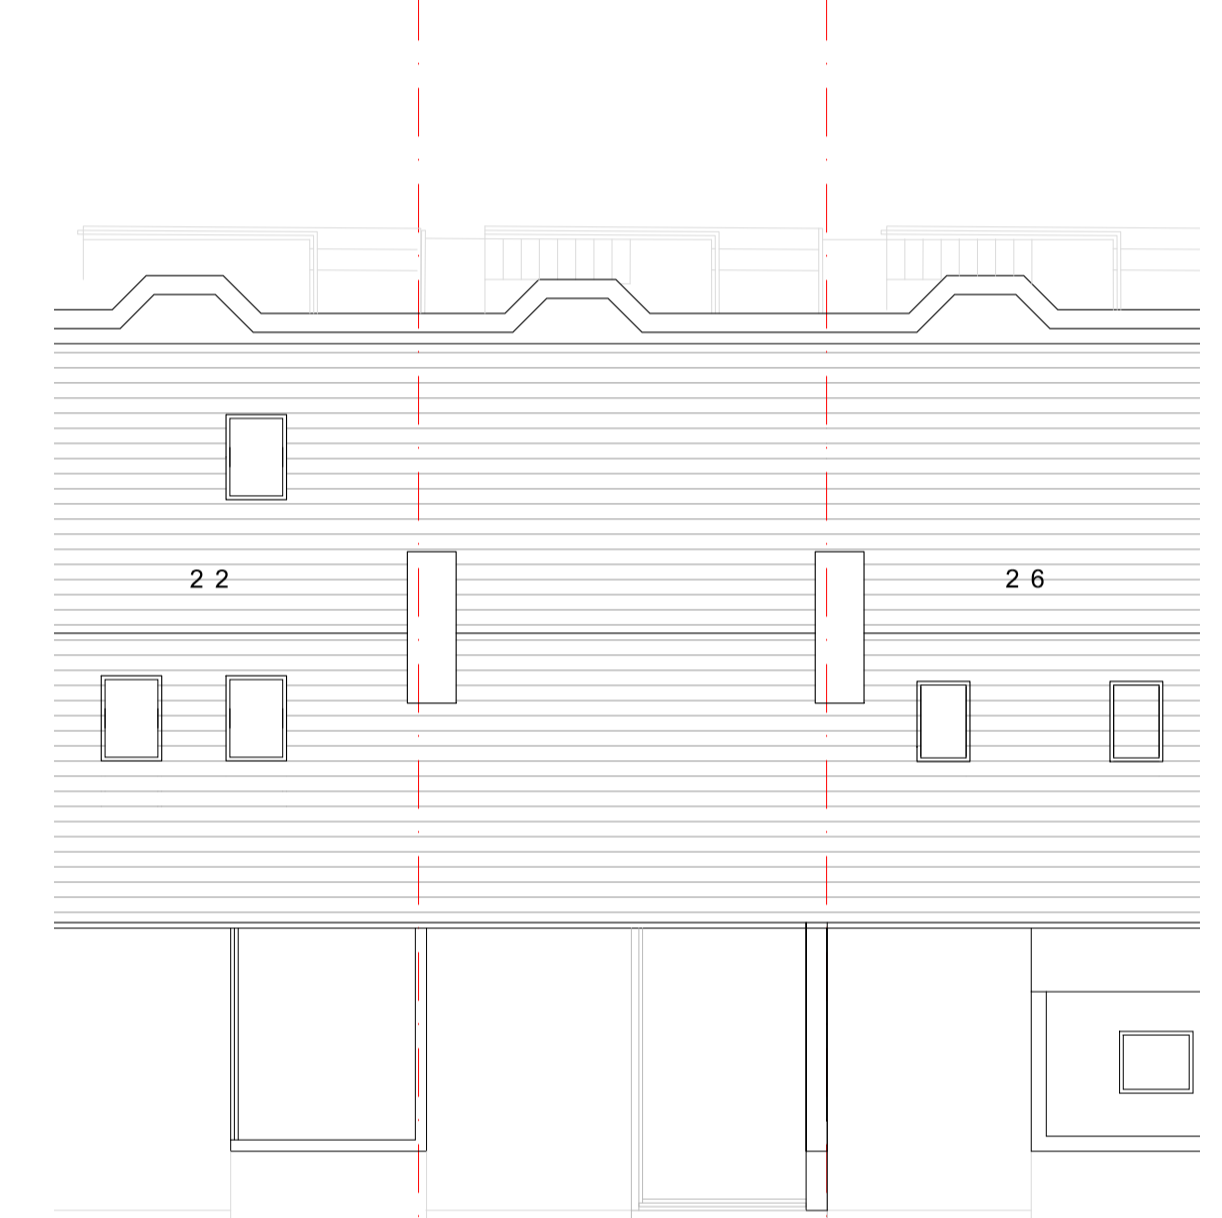

05 Second Floor Plan
Scale:1:100

