





front elevation south - existing

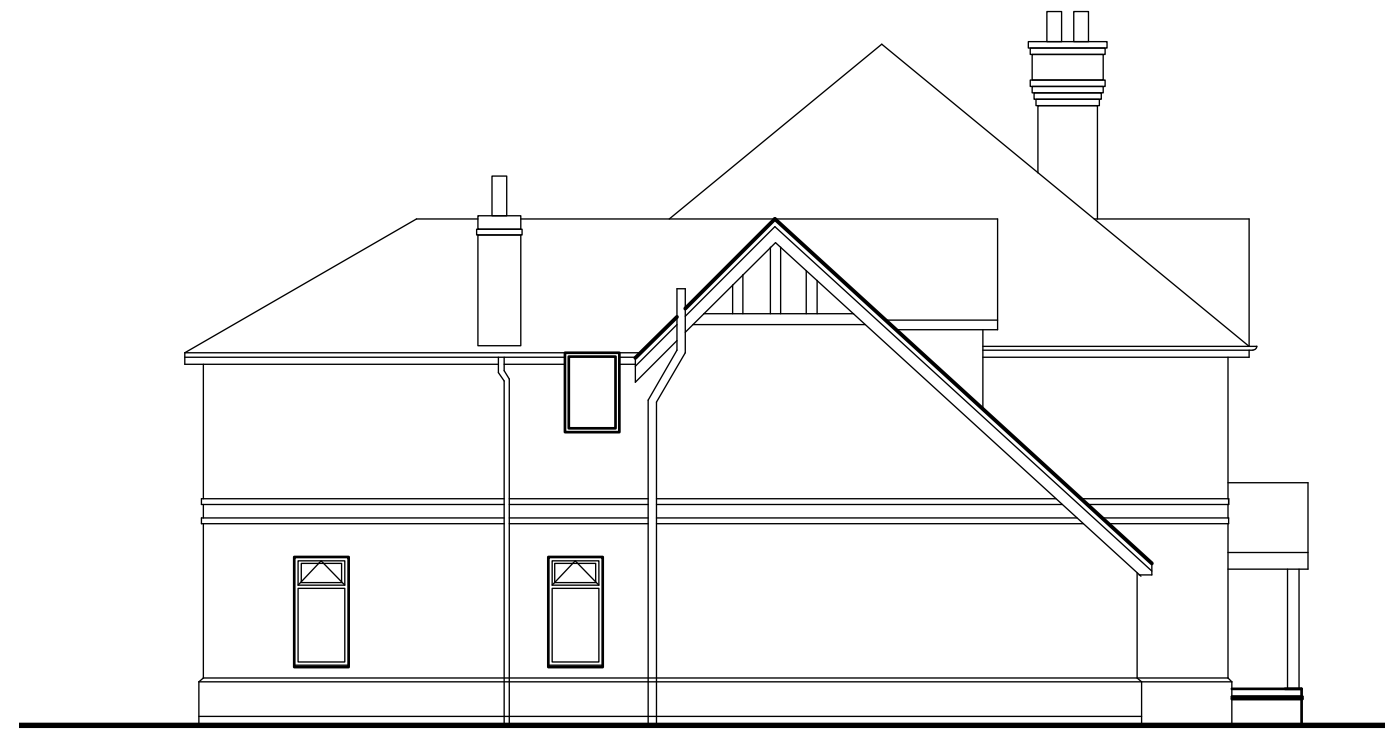

side elevation west - existing

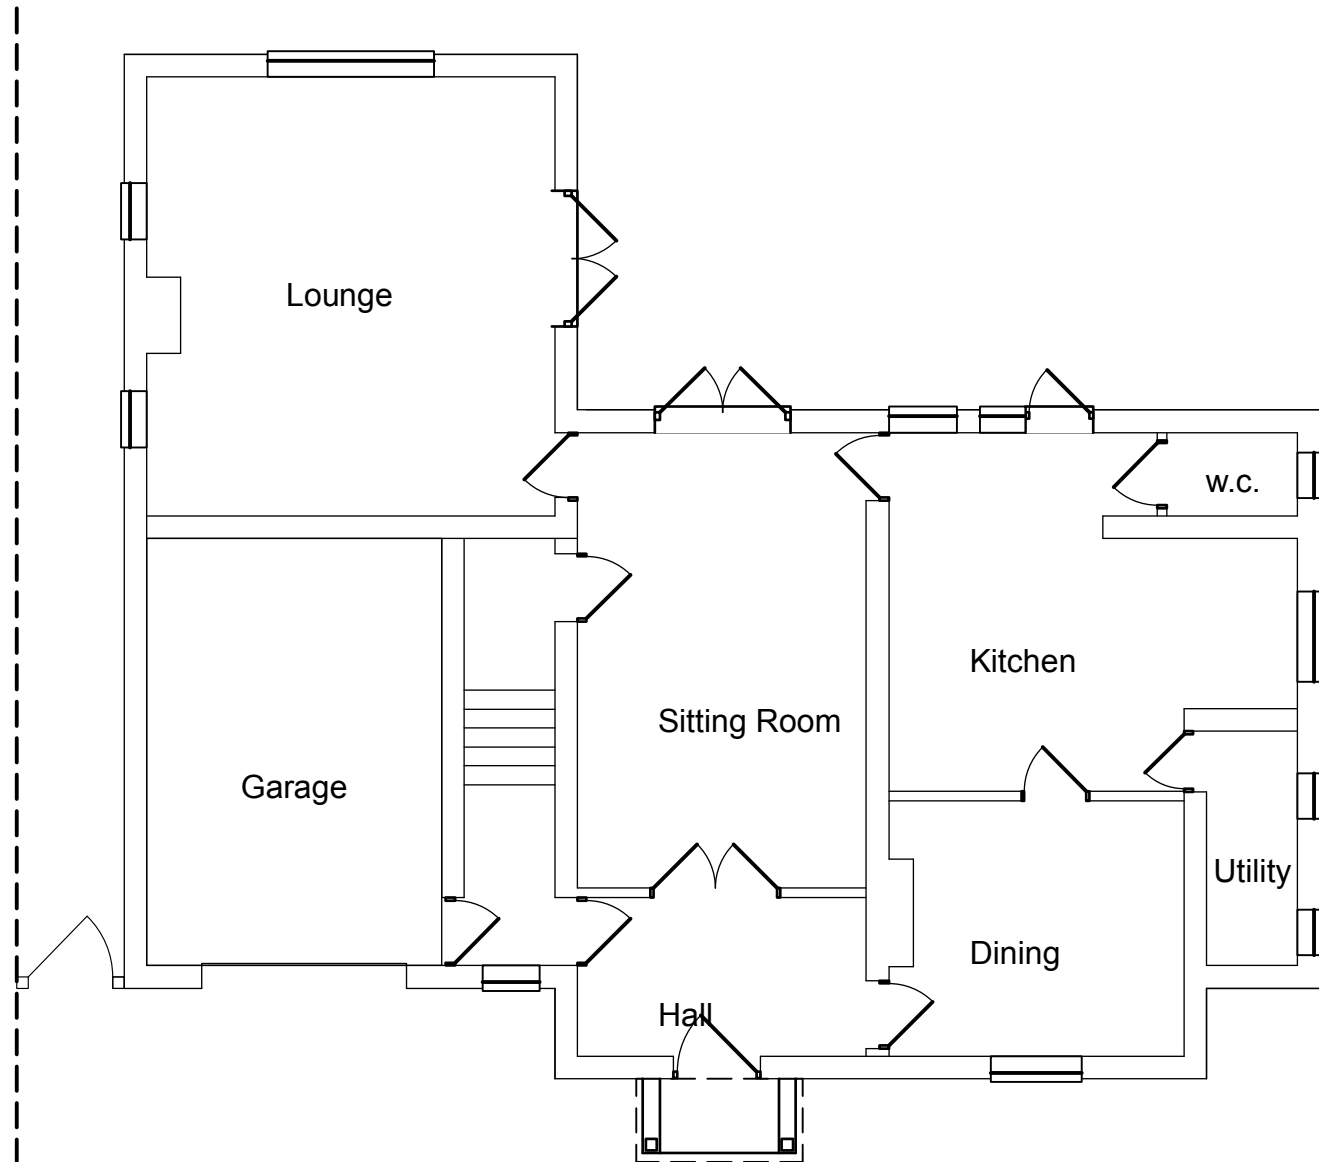

ground floor layout plan - existing



scale 1:100

A Revision 08/11/23 project title amended at Planner's request; side elevation west added

planning application
JEFFREY F JONES MCIAT ACIOB
CHARTERED ARCHITECTURAL TECHNOLOGIST

12, BLEY AVENUE, EAST LEAKE, LOUGHBOROUGH, LEICS. LE12 6NX
 TELEPHONE : 01509 820709 MOBILE: 07909 511309
 e mail: jeffreyjones613@gmail.com

PROJECT:
 Change of Use of Part Paddock, Conversion/Alteration of Existing Garage including Bay Window, New Detached Garage with First Floor Storage to Home Farm Cottage, Stanford on Soar, Loughborough LE12 5QN
 DRAWING:

Layout Plans & Elevations - existing

DATE: June 2023 SCALE: 1:100 @ A3 DWG.NO. EM-23-03A