





Principal elevation

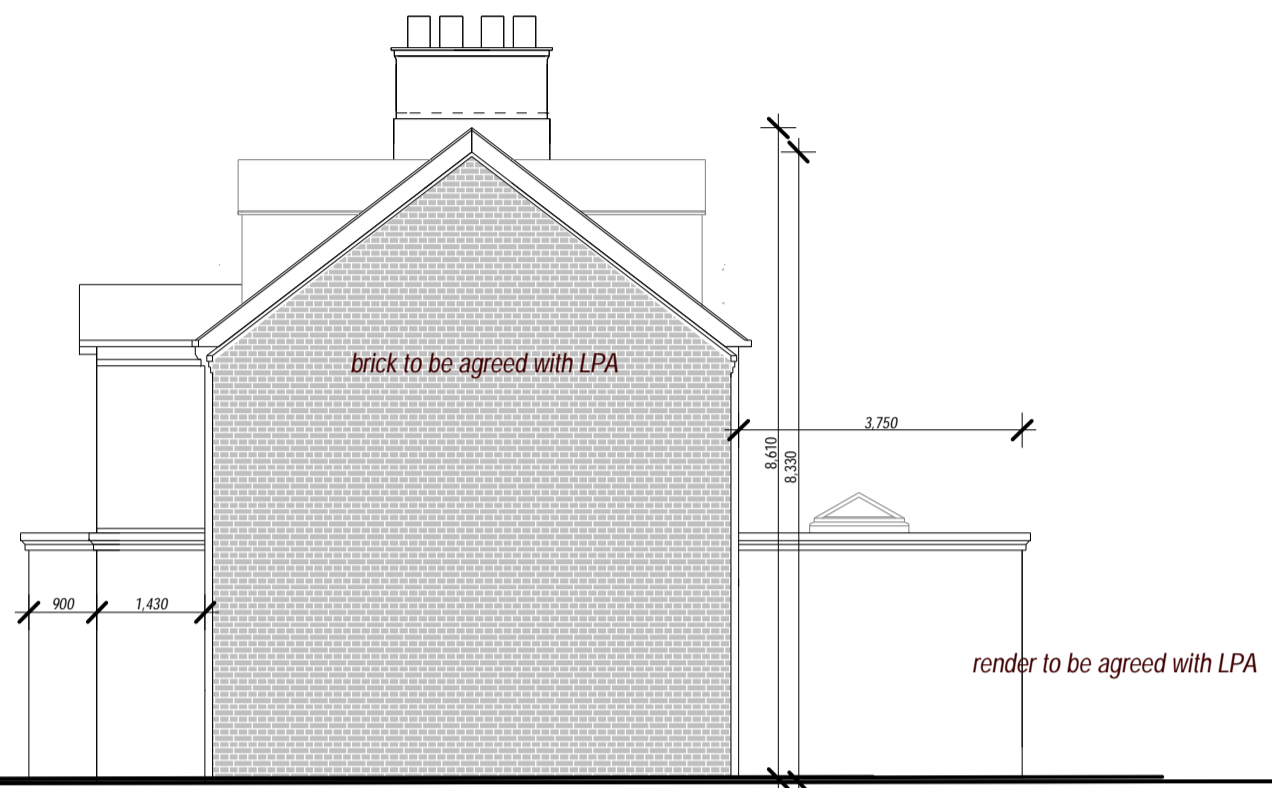

Side (north east ) elevation

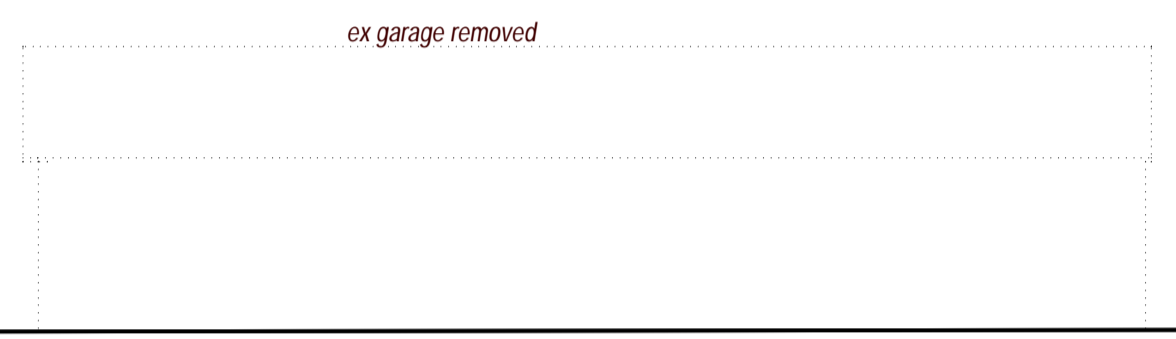

ex garage removed




ex garage removed



Side (south west) elevation



Rear elevation

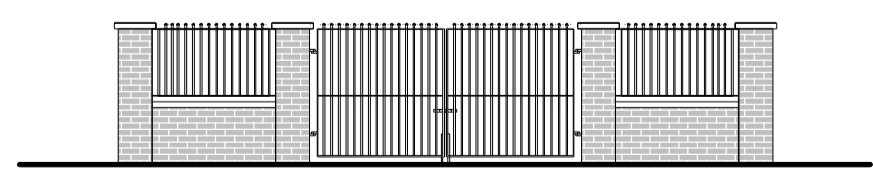

Gate elevation

**ELEVATIONS 1/100**

DATE	AMENDMENT	REV

DO NOT SCALE FROM THIS DRAWING. ALL DIMENSIONS AND LEVELS TO BE CHECKED ON SITE  
THIS DRAWING © ALAN MCGOWAN ARCHITECTS

PROJECT  
Proposed extensions  
Fields Farm  
Barton Lane  
Thrumpton

STATUS  
**PLANNING APPLICATION**  
SCALE  
1-100 @ A2  
DATE  
OCT23

PROJECT NUMBER  
REVISION No  
**A**  
DRAWING NUMBER  
NG110AU-amc-03-xx-dr-A- **0017**

DESCRIPTION  
**PROPOSED PLANS**