



1:100 Scale (Meters)

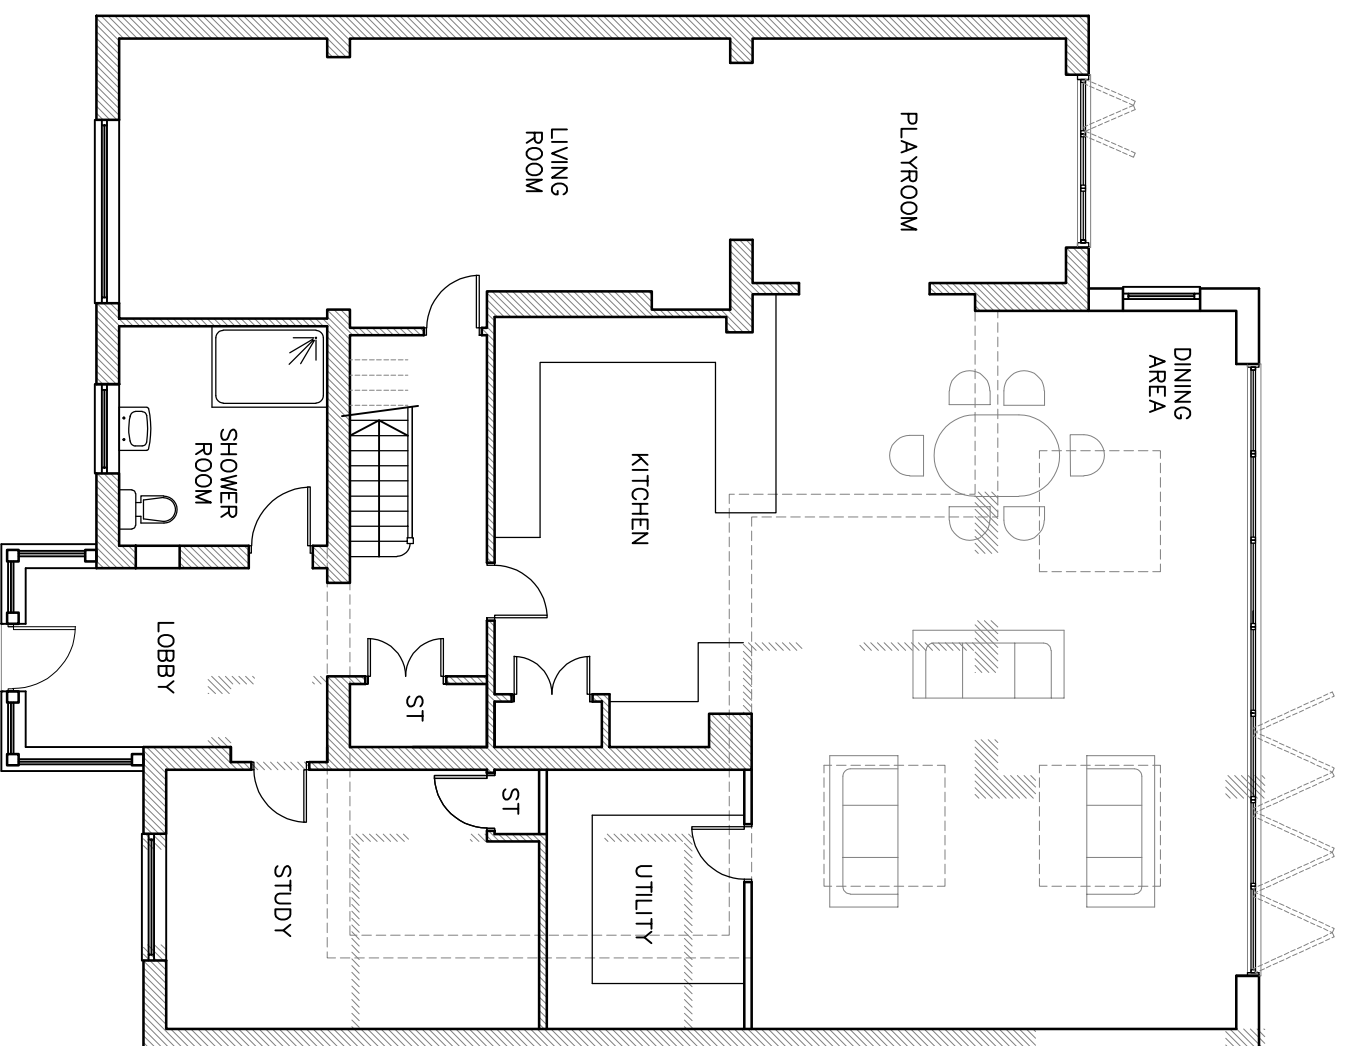


Ground Floor Plan  
As Proposed

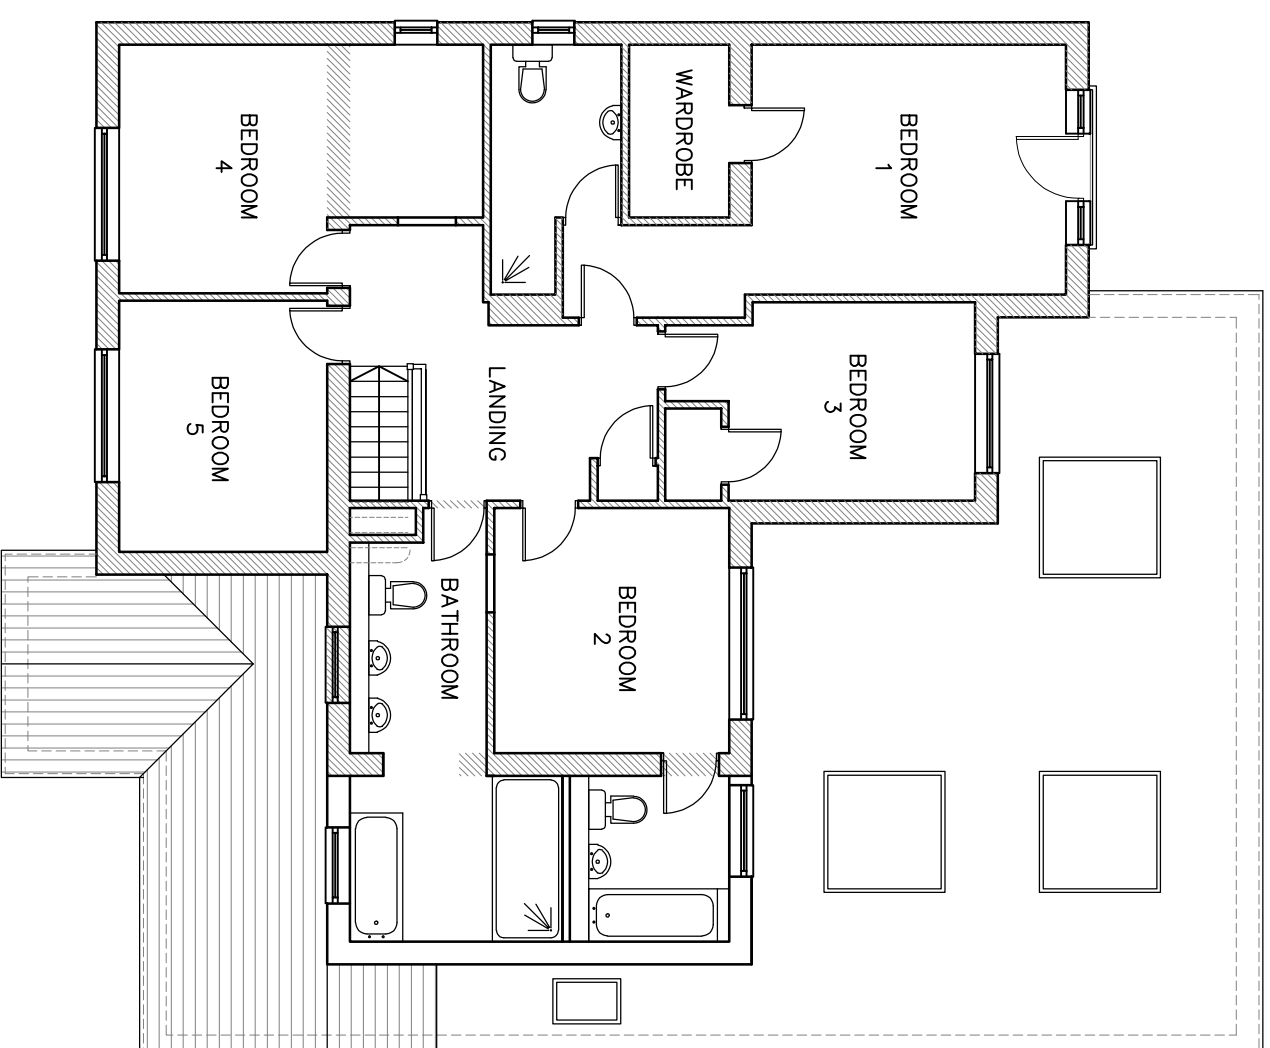

First Floor Plan  
As Proposed

Rev C: General amendments, 13.11.2023  
 Rev B: Amended for S.76 application, 13.11.2023  
 Rev A: General amendments, 23.05.2022

		Client	
		Mr and Mrs Warburton	
Job Title		Date	
Proposed Extension and Internal Alterations		March '22   1:100@A3	
12 New Road, Aston Clinton, HP22 5JD		Drawing Title	
Ground and First Floor Plans		AT 160	
As Proposed		Drawing No	
PD 04		Rev	
		C	

Mobile: 07725 14348  
 Email: Amy@ait.drawing.co.uk