


The copyright of this drawing remains the property of Urban Surveying & Design Limited and it may not be reproduced without the express permission of Urban Surveying & Design Limited.  
 Use figured dimensions in preference to scaled dimensions. Verify all dimensions on site and advise Urban Surveying and Design Limited of any discrepancies before commencing works on site.

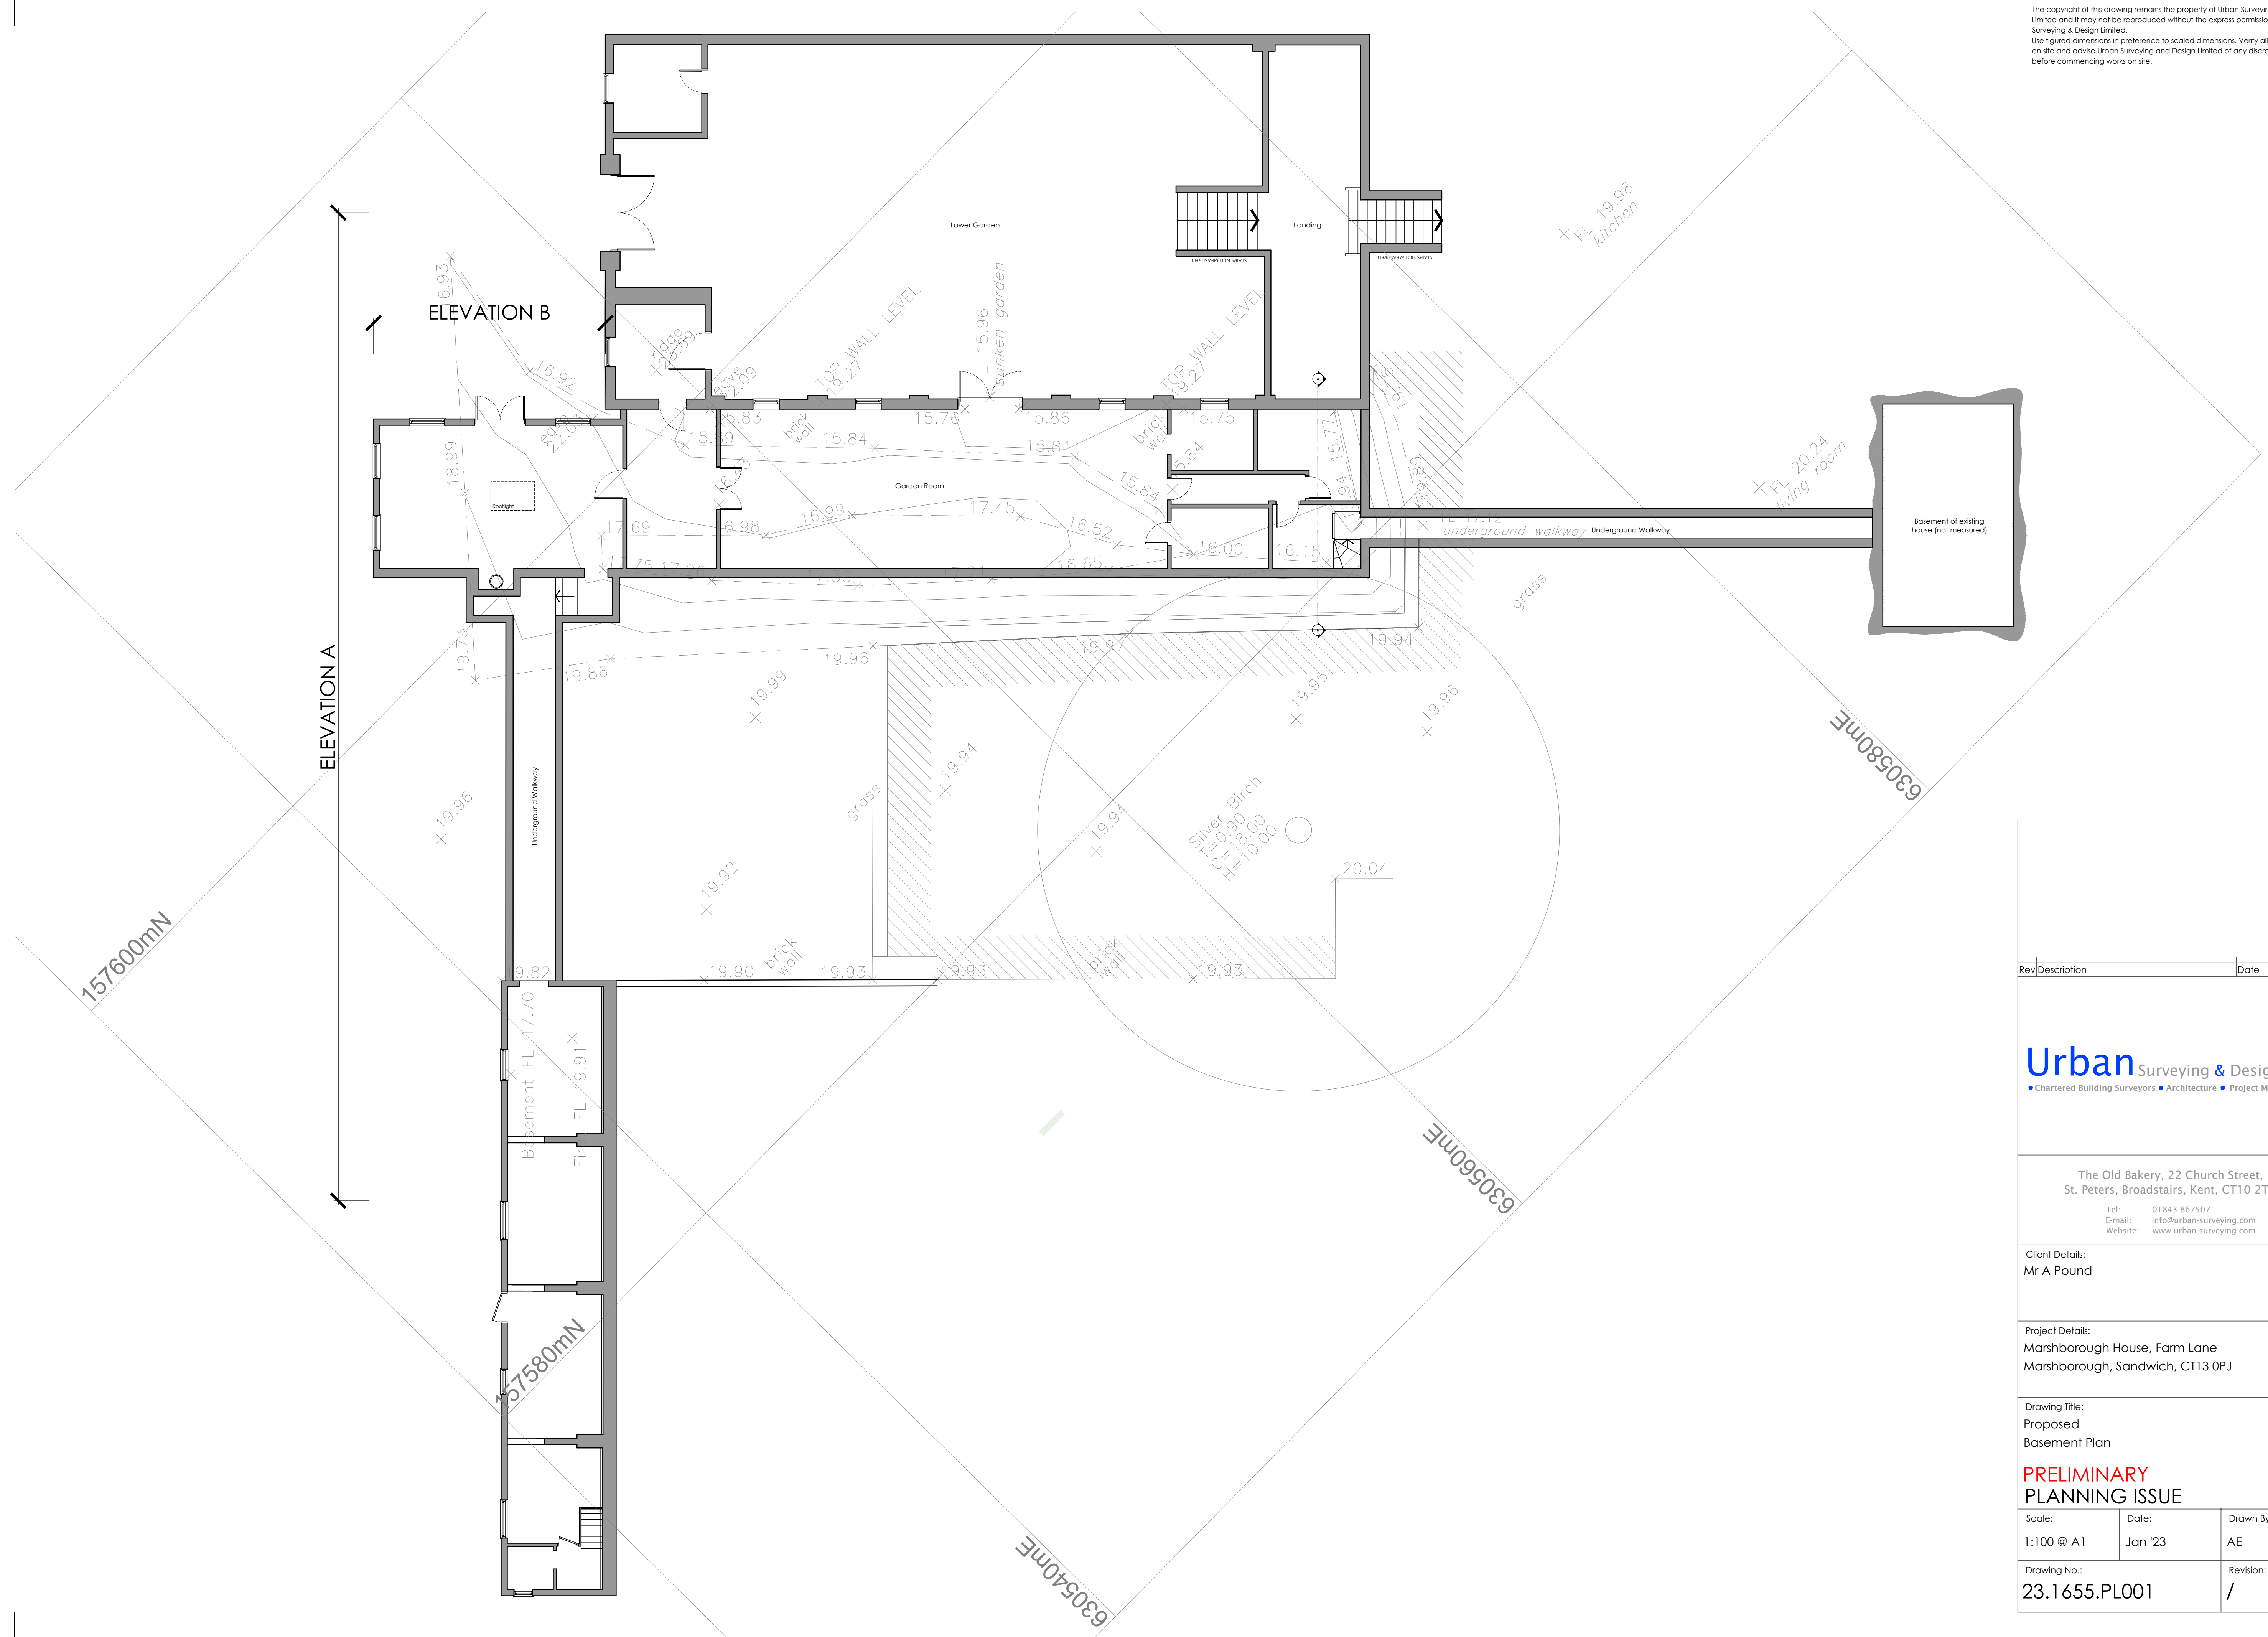

Rev	Description	Date	By
<b>Urban</b> Surveying & Design Chartered Building Surveyors • Architecture • Project Managers			
The Old Bakery, 22 Church Street, St. Peters, Broadstairs, Kent, CT10 2TT Tel: 01843 867507 E-mail: info@urban-surveying.com Website: www.urban-surveying.com			
<b>Client Details:</b> Mr A Pound			
<b>Project Details:</b> Marshborough House, Farm Lane Marshborough, Sandwich, CT13 0PJ			
<b>Drawing Title:</b> Proposed Basement Plan			
<b>PRELIMINARY            PLANNING ISSUE</b>			
Scale:	Date:	Drawn By:	
1:100 @ A1	Jan '23	AE	
Drawing No.:			Revision:
23.1655.PL001			/