


is the gradient of the proposed driveway acceptable? YES NO / NOT SURE

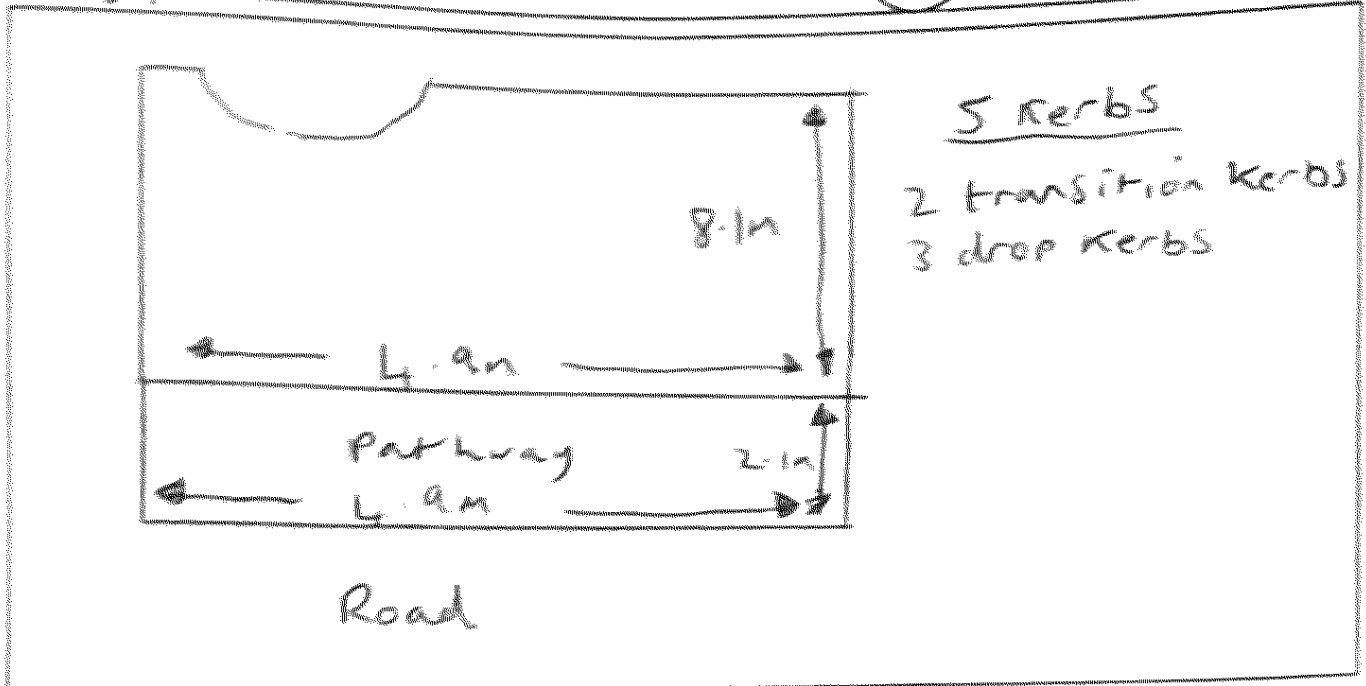

Example Drawing of Proposed Vehicle Crossing Location

Please ensure that accurate measurements are shown on the drawing.

Minimum drive/hard standing size is 5m x 2.7m nose on, or 6m x 2.7m parallel parked.

A standard vehicle crossing will normally be as shown here i.e. 3 dropped kerbs and 2 transition (sloping) kerbs (one either side), making 5 kerbs with a total length of 4.5 metres. If for any reason you require anything different, please state what and why.

NOTE: Drawings by hand are acceptable.

