


PLAN SCALE 1:100

~~General Plan~~
PROPOSED PLAN FOR DROPPED KERB ACCESS
REF DM/23/03335/
FPA

19
GLENHOLME TERRACE

18
GLENHOLME TERRACE
BLACKHALL COLLIERY
TS27 4HU

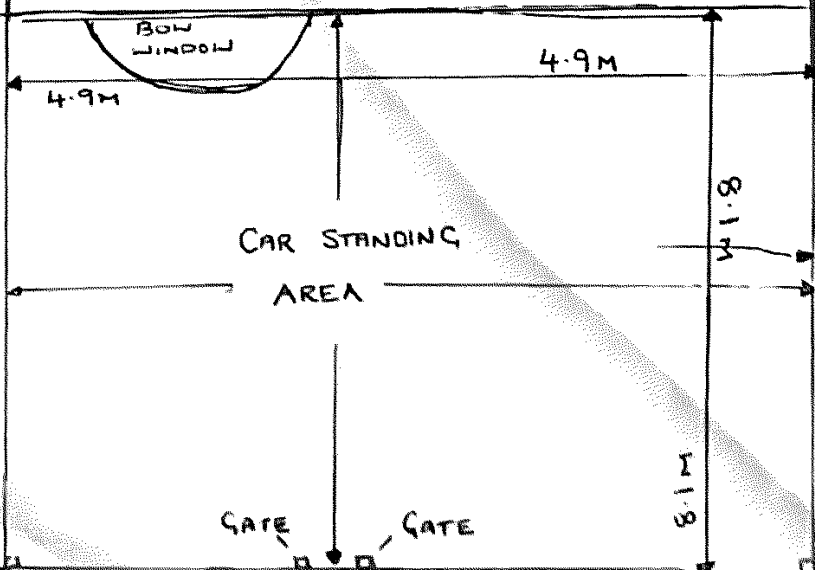

FOOT
PATH
2.1M

4M 60CM
5 KERBS

2.1M
FOOT
PATH

COAST RD BLACKHALL A1086