

**Specification**

Aluminium 6063-T6 alloy to BS EN 755-9 standard, powder coated to BS 6496 to 60 - 80 micron finish.

Aluminium Finish: White - RAL 9003 Satin.

Sub-Frame: Primed high quality with 2 coats, FSC Mix credit radiata pine clear grade, FSC mix credit TT-COC-002 157.

Timber Size: 70mm x 16mm.

Glazing: All frames are factory glazed.


Gasket colour: White.

Trim: 20mm uPVC Single Bullnosed White.


Ironmongery: Standard Locking button and tilt buttons.

In line with our company policy of continuous product development and improvement, Granada reserves the right to make minor alterations to specification without notice.

Frame Width

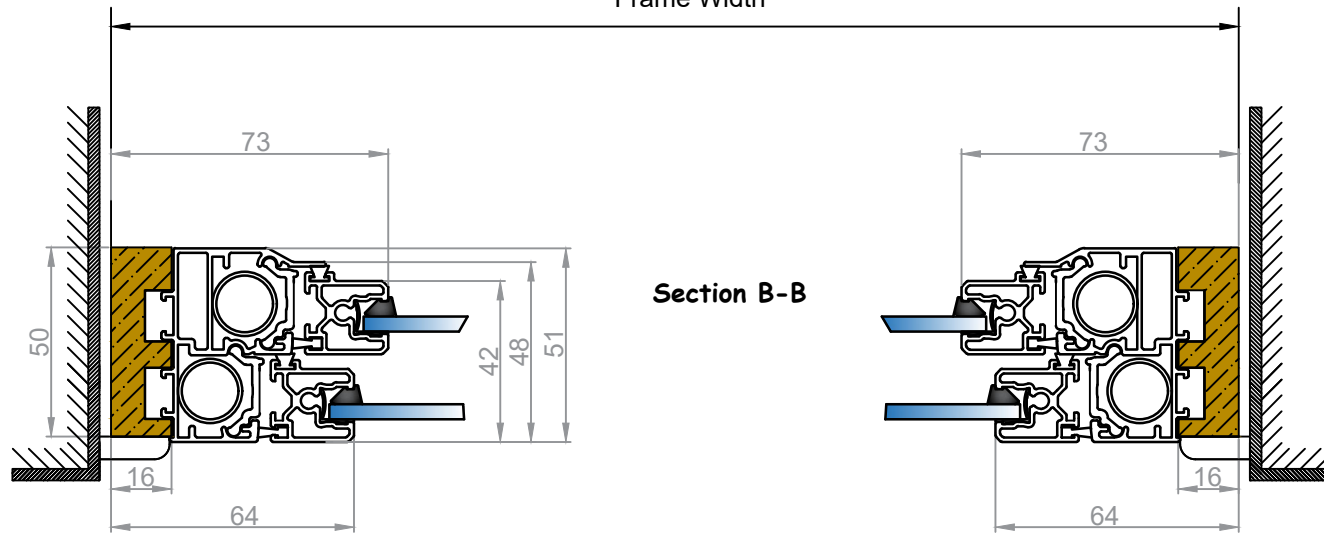

Section B-B

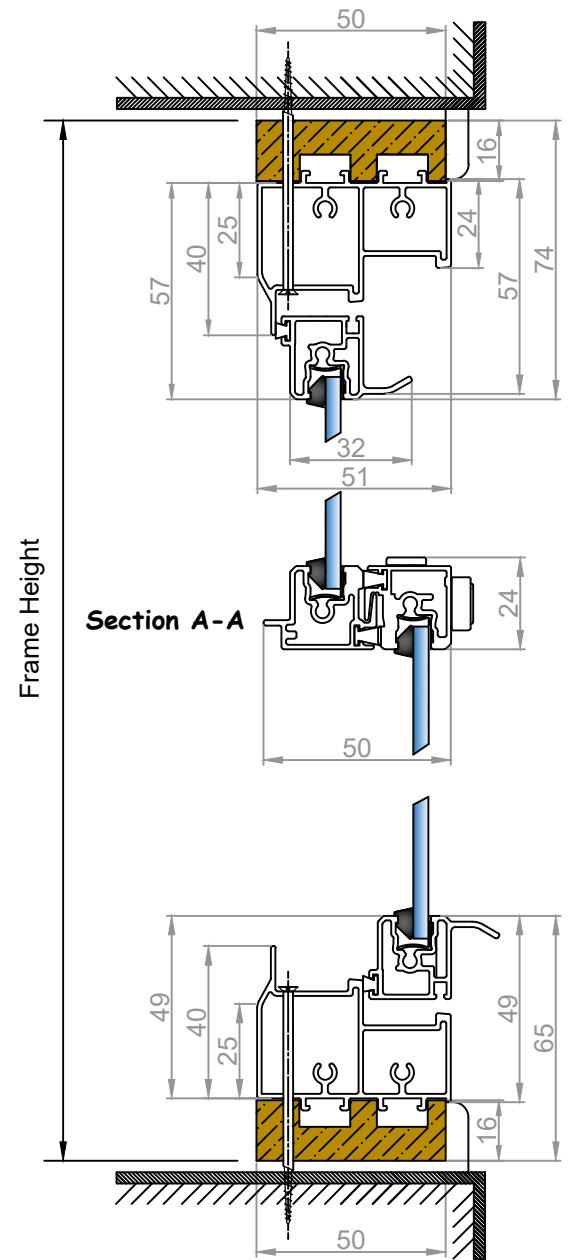

Frame Height

Section A-A

DESCRIPTION:  
TBVS-A1 - TBVS / Subframe

GSG 002-1005  
DRAWING NO.

-  
PROJECT NO.

24/01/22  
DATE.

GLAZING/FIXING:  
Up to 6.8mm glass / Reveal Fix Through Frame

NTS

AB  
DRAWN.

-  
CHECKED.

-  
REVISION.



Campbell Way  
Dinnington  
Sheffield  
S25 3QD

Tel: 01909 499 899  
W: www.granadaglazing.com