

NOTE  
 Contractors must verify all dimensions on site before work is commenced. Scaled dimensions must not be used. This drawing is copyright and must not be reproduced without prior permission of Peter Ferns Architecture Limited

HEALTH AND SAFETY  
 Contractor to refer to the requirements of the CDM (2015) Regulations with respect to the Construction Phase Plan and HSE Notification. Clients, Designers and Builders all have duties under the Regulations.



New sliding doors


**SOUTH ELEVATION**

Scale 1/200



New front entrance door  
 New enlarged kitchen window


**EAST ELEVATION**

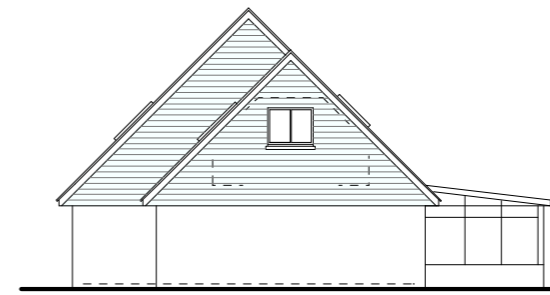

**NORTH ELEVATION**



**WEST ELEVATION**

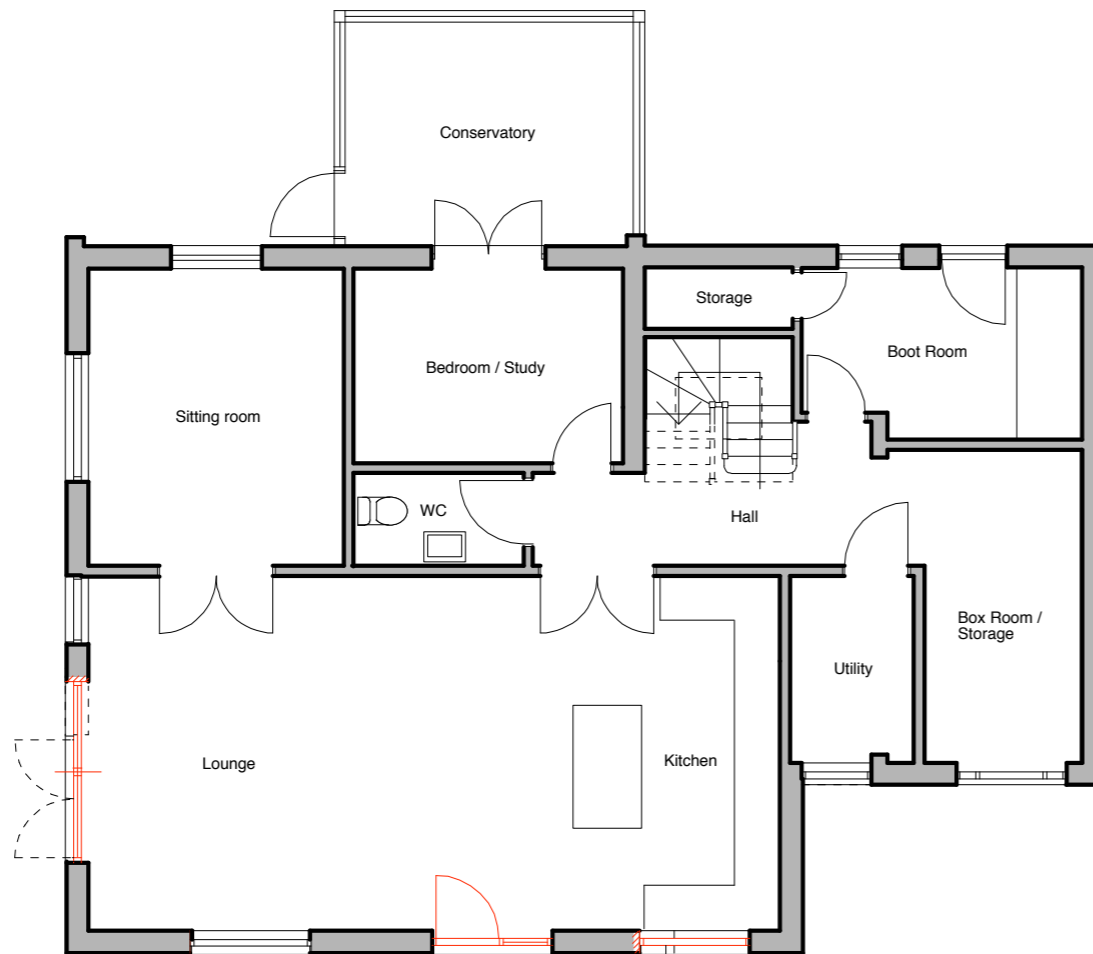

Remove existing french doors, enlarge existing opening and install new sliding doors

Break out masonry below existing window opening and install new front entrance door with glazed screen.

New enlarged kitchen window

**GROUND FLOOR PLAN**

Scale 1/100



Boundary

Client  
 Mr & Mrs Rust

Project  
 Proposed Alterations  
 Downs View  
 Thorley Road  
 Yarmouth  
 Isle of Wight

Title

**Proposed**

Drawing no.1557/02

Date Sept. '23

**Peter Ferns Architecture LTD**

Whitegates Building Medina Yard Arctic Rd Cowes I.W. PO31 7PG

email: peterfernsarchitecture@gmail.com

Tel : 01983 248866

