
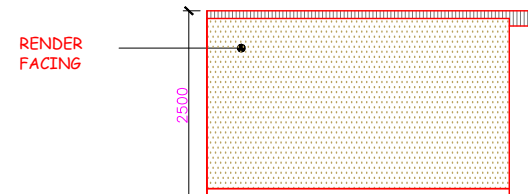


PROPOSED MATERIAL
WOODEN GARDEN SHED WITH EXTERNAL RENDER FINISH.

WINDOWS: UPVC DOUBLE GLAZED WINDOWS.
• DOORS: UPVC DOUBLE GLAZED DOOR.

HIGHEST POINT OF EXTENSION TO BE NO MORE THAN 2.5m FROM NATURAL GROUND LEVEL

THE HEIGHT OF EAVES TO BE NO MORE THAN 2.5m FROM NATURAL GROUND LEVEL

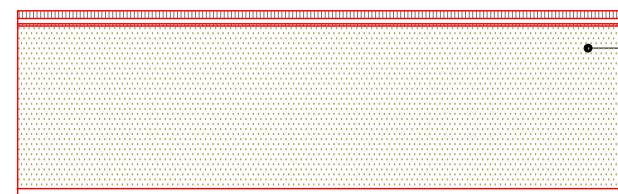

0 1 2 3 4 5 6 7 8 9 10 [m]



Scale bar 1:100 @ A3

CLIENT

SITE
32 Buckland Rd Chessington, London, KT9 1JF

Date:
27.09.2023

HB PLANNING SERVICES
EMAIL INFO@HBPLANNINGSERVICES.CO.UK
CONTACT 02038539648

DRAWING NO:
202309-HB06

DRAWING TITLE
Proposed Outbuilding Plans

Scale @ A3:
1:100

Revision:
P01

Rev:	Date:	Notes:
P01	27.09.2023	For Planning Approval

