




EXISTING
FRONT ELEVATION

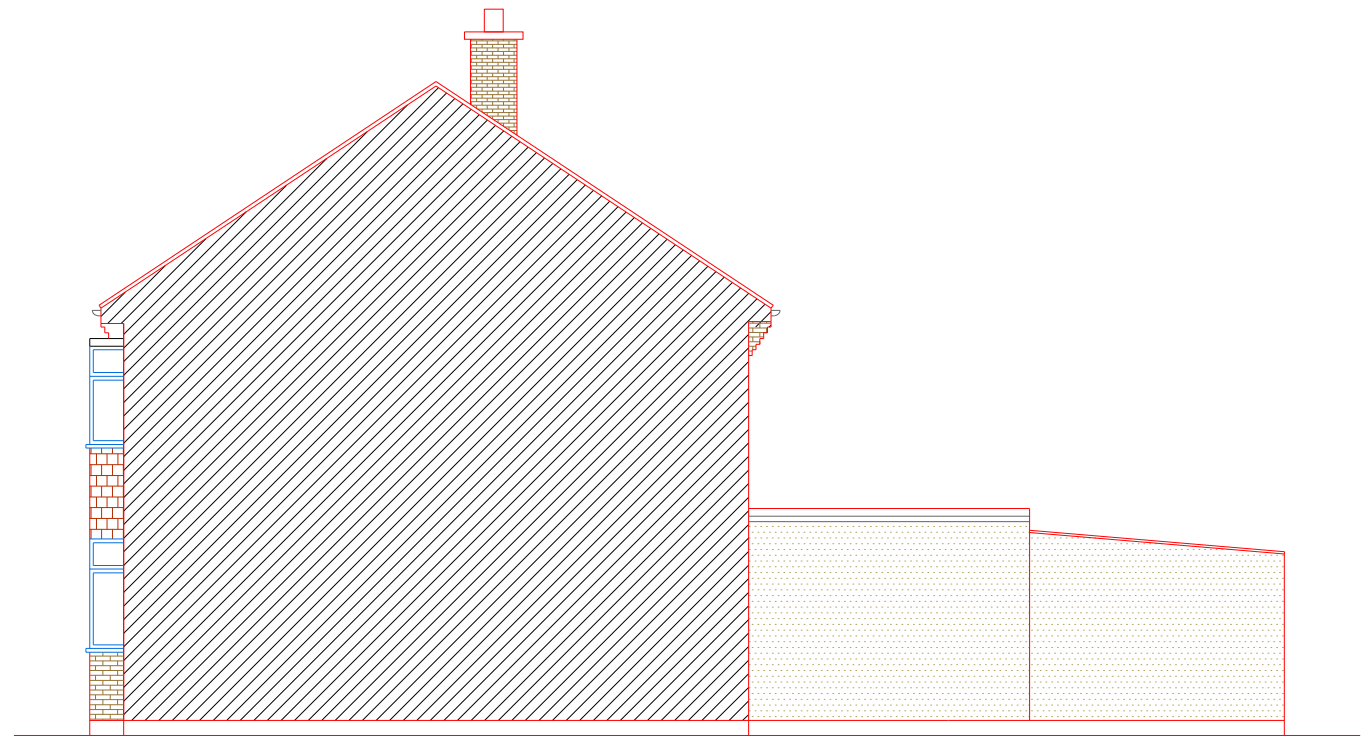

EXISTING
SIDE ELEVATION-1

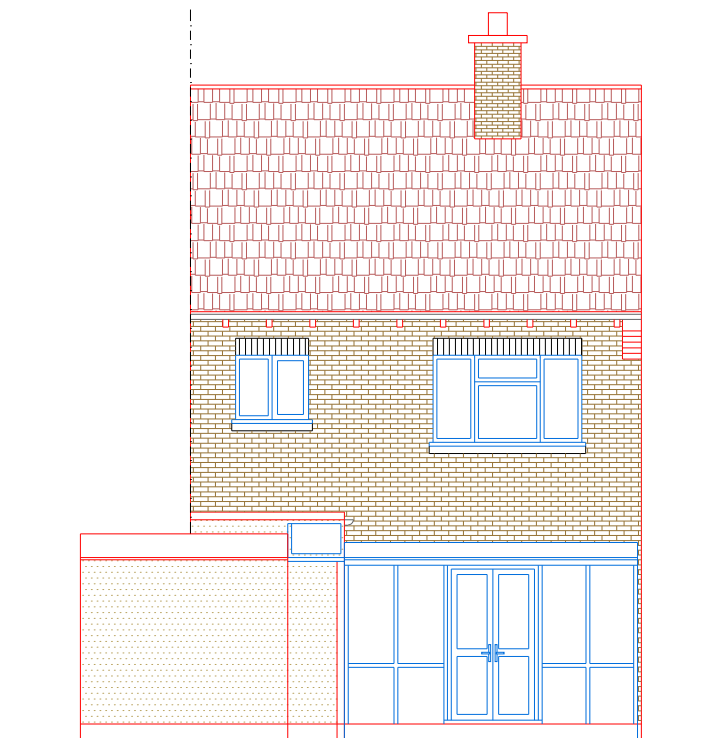

EXISTING
REAR ELEVATION

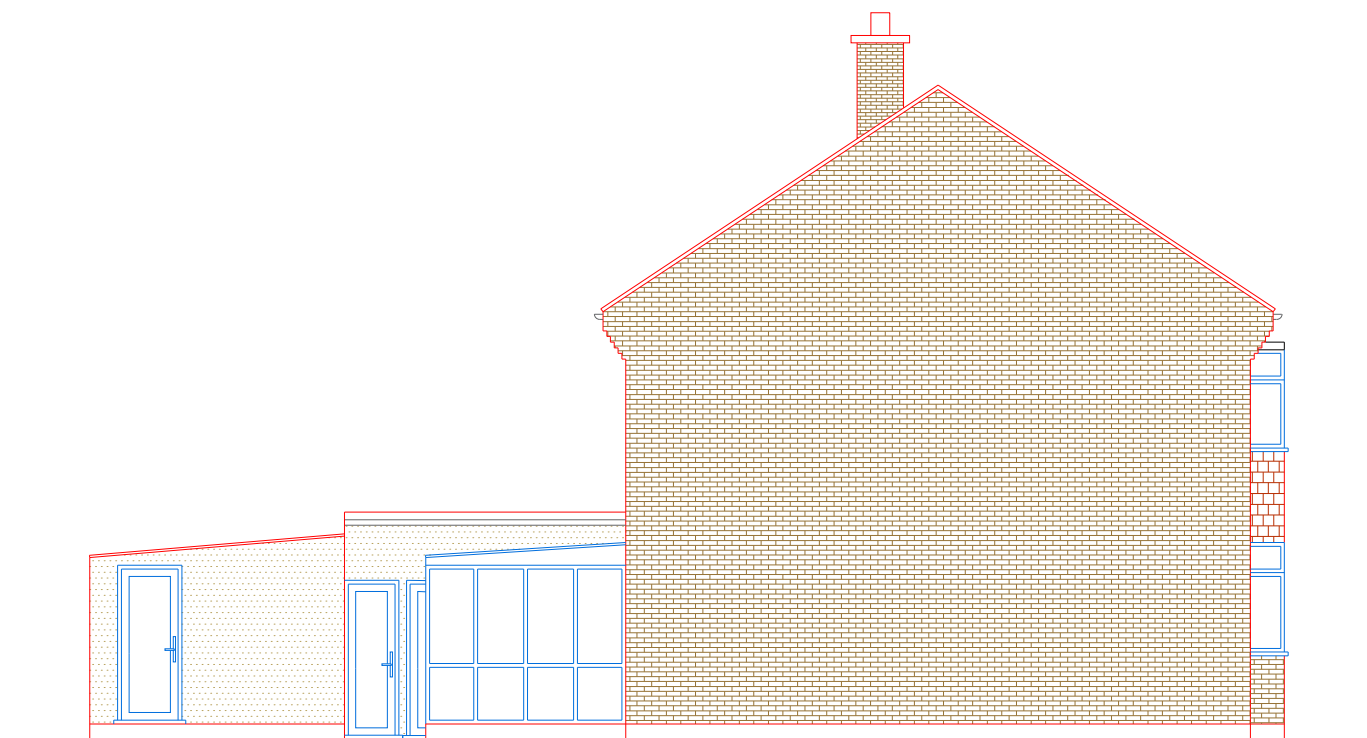

EXISTING
SIDE ELEVATION-2

0 1 2 3 4 5 6 7 8 9 10 [m]



Scale bar 1:100 @ A3

CLIENT

SITE
32 Buckland Rd Chessington, London, KT9 1JF

Date:
27.09.2023

HB PLANNING SERVICES
EMAIL INFO@HBPLANNINGSERVICES.CO.UK
CONTACT 02038539648

DRAWING NO:
202309-HB03

DRAWING TITLE
Proposed Elevations

Scale @ A3:
1:100

Revision:
P01

Rev: **Date:** **Notes:**
P01 27.09.2023 For Planning Approval

