


Scale 1:5 @ A3



Existing

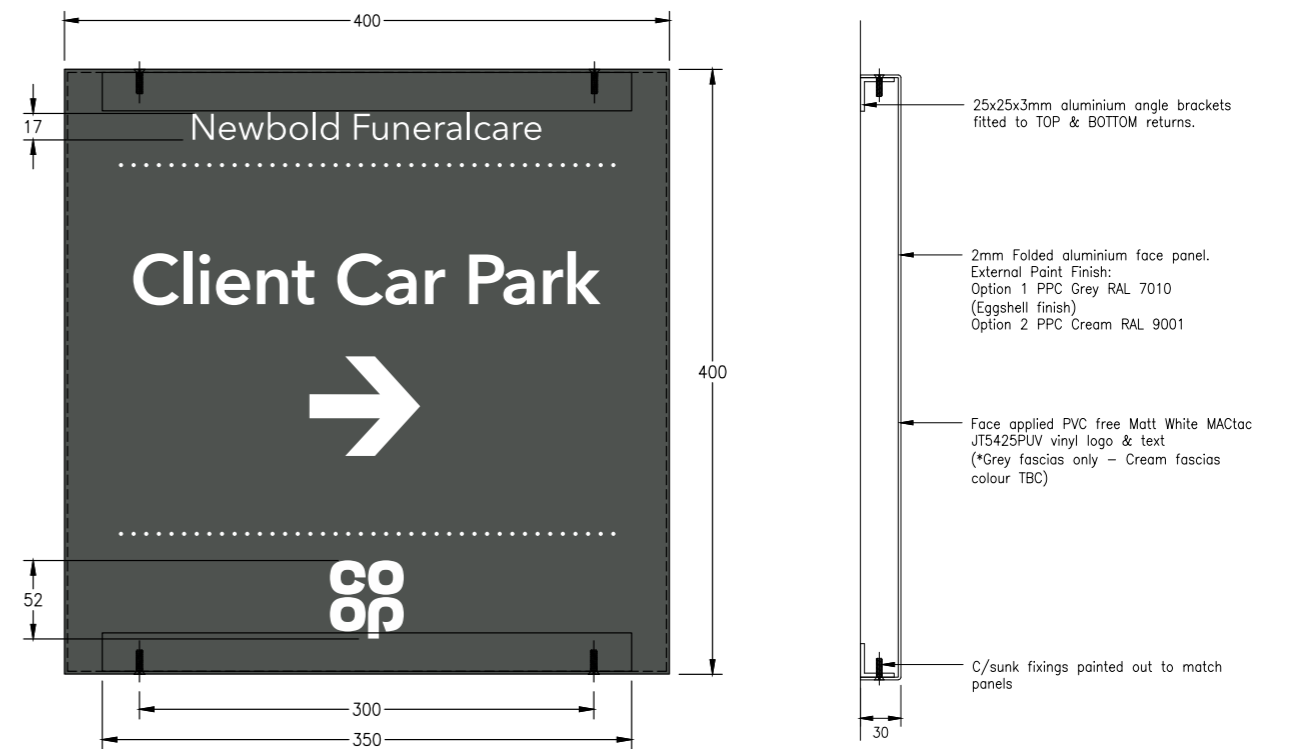

Section

Item 4 - scale 1:5@ A3

1 No 2mm aluminium tray with 30mm returns, being powder coated in Funeral care Grey: RAL 7010 semi gloss externally. Matt white vinyl detail applied to panel face. Sign fitted to wall using suitable fixings.