


# Item 3

Scale 1:100 @ A3



Scale 1:5 @ A3

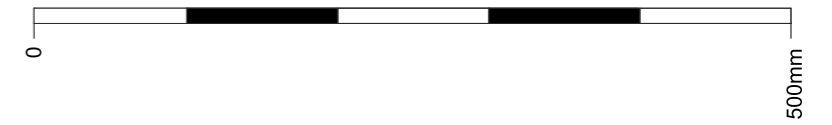

Existing




Section

## Item 3 - scale 1:5 @ A3

1 No 2mm aluminium tray with 30mm returns, being powder coated in Funeral care Grey: RAL 7010 semi gloss externally. Matt white vinyl detail applied to panel face. Sign fitted to wall using suitable fixings.

FFL 1200mm to underside

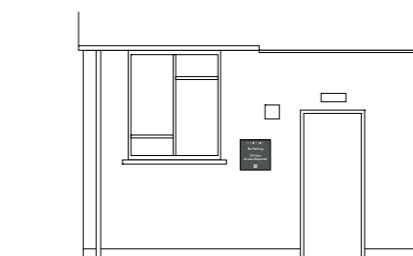

scale 1:100 @ A3