




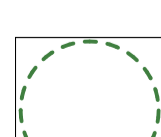


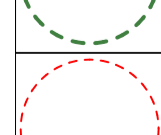

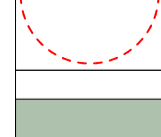


**KEY: EXISTING VEGETATION:**


-  EXISTING TREES  
- TO BE RETAINED
-  EXISTING TREES  
- TO BE REMOVED & REPLACED
-  EXISTING HEDGES  
- TO BE RETAINED

 **PROPOSED VEGETATION:**

-  PROPOSED NATIVE HEDGE PLANTING  
- CLOUD CLIPPED NATIVE HEDGING
-  PROPOSED LONG GRASS & MEADOW  
- REFER TO PLANTING PALETTE FOR DETAIL
-  PROPOSED WILDFLOWER MEADOW  
- REFER TO PLANTING PALETTE FOR DETAIL
-  PROPOSED PRODUCTIVE PLANTING  
- A MIX OF FRUIT & VEGETABLE PLANTING

**PROPOSED TREES:**

-  ORCHARD TREE  
7 NO. ORCHARD FRUIT TREES  
PYRUS MALUS & PRUNUS DOMESTICA  
- HALF STANDARD TREES  
2-2.5M H
-  NATIVE TREE  
29 NO. NATIVE TREES  
MIXED SPECIES FOR BIODIVERSITY  
MULTI-STEM/STANDARD TREE  
2.5-3M H
-  SPECIMEN TREE  
5 NO. SPECIMEN TREES  
MIXED SPECIES FOR BIODIVERSITY  
MULTI-STEM/STANDARD TREE  
2-2.5M H
-  32 NO. PLEACHED TREES  
CARPINUS BETULUS / MALUS SYLVESTRIS  
- PLEACHED TREES  
- CLEAR STEM 2.1M APPROX. 3.5M TOTAL H

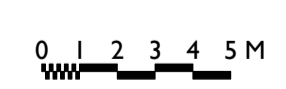

REVISION DATE DESCRIPTION

**STATUS:** PLANNING  
For Information

**CLIENT:** COOKHAM DENE  
MANOR PARK  
CHRELEHURST  
KENI  
BR7 5QD

**SCALE:** 1:200 @ A0  
**DATE:** 1/11/2023  
**ISSUE:** B

**DRAWING TITLE:** SOFT LANDSCAPING STRATEGY  
**DRAWING NO.:** FCGD\_0171 P\_202

**FARLAM & CHANDLER**

020314  
STONEY TOWERS  
CHICHESTER  
WILT  
WILTS SP11 3BA  
FARLAM@FARLAM-CHANDLER.COM

