

PLANNING APPLICATION | **11 BLAKE DENE ROAD, POOLE**

MARLOW ARCHITECTS




**LOCATION PLAN**  
Scale 1:1250 @ A3



**BLOCK PLAN**  
Scale 1:500 @ A3

Outline of existing house
  Outline of proposed extensions

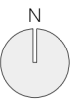





**SITE PLAN KEY:**

- 01:** NEW DRIVEWAY & EXTENDED ACCESS
- 02:** RE-LANDSCAPED FRONT GARDEN WITH 2 PARKING SPACES
- 03:** GARAGE
- 04:** REAR GARDEN WITH TERRACING AS EXISTING
- 05:** ANNEX / HOME OFFICE AS EXISTING
- ev** ELECTRIC VEHICLE CHARGE POINT

[0 | 1 | 2 | 3 | 4 | 5 | 10m]

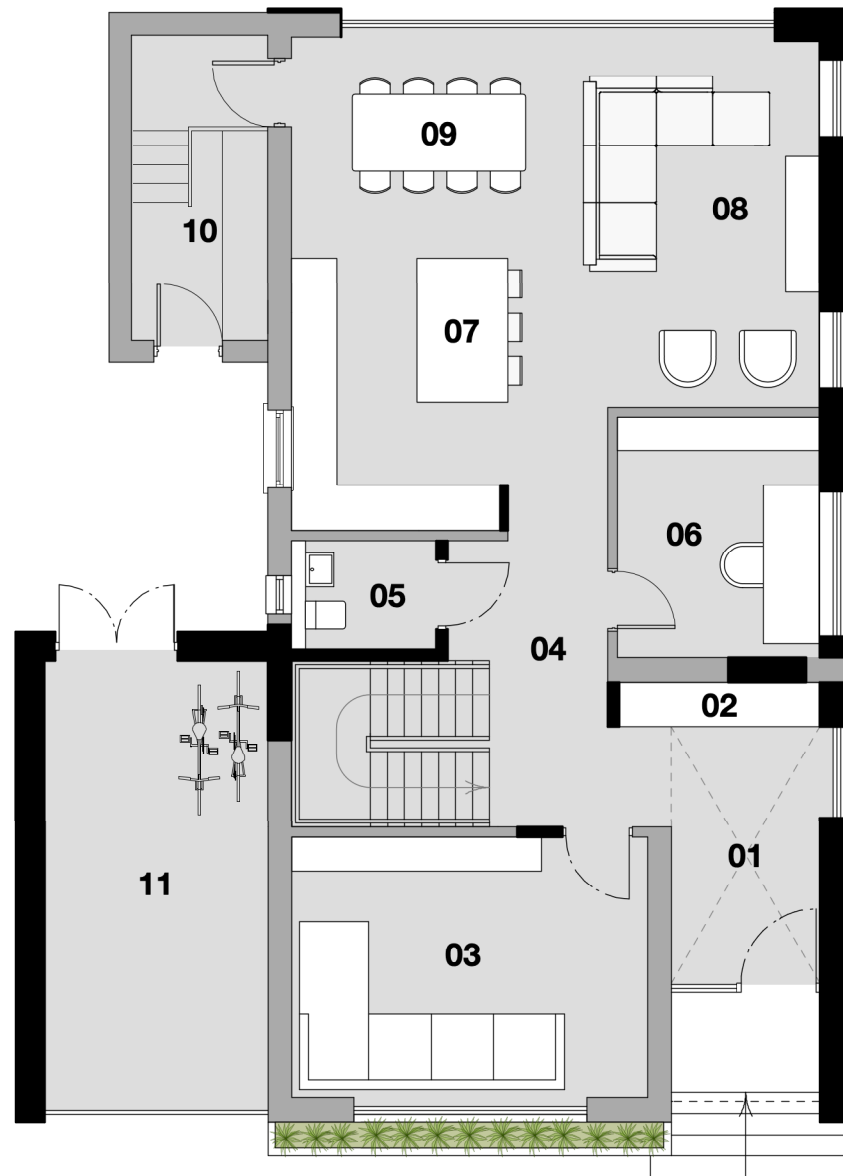

**PROPOSED GROUND FLOOR PLAN**

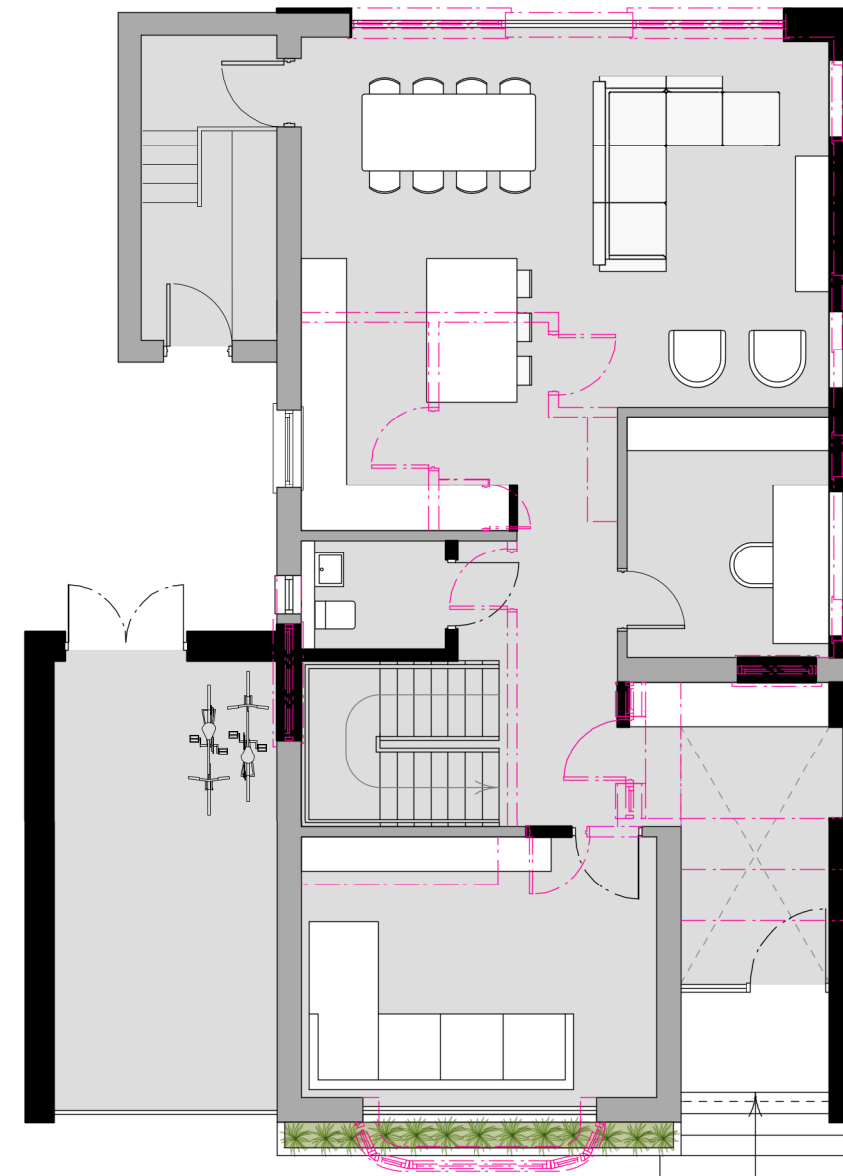


**PROPOSED GROUND FLOOR PLAN  
(SHOWING WALLS DEMOLISHED)**

**ROOM KEY:**


- 01:** ENTRY WITH VOID ABOVE
- 02:** COATS
- 03:** LIVING ROOM
- 04:** HALLWAY
- 05:** W/C
- 06:** OFFICE
- 07:** OPEN PLAN KITCHEN
- 08:** OPEN PLAN LIVING
- 09:** OPEN PLAN DINING
- 10:** UTILITY ROOM
- 11:** NEW GARAGE

- EXISTING WALLS
- PROPOSED WALLS
- TO BE REMOVED / DEMOLISHED

0 1 2 3 4 5 10m

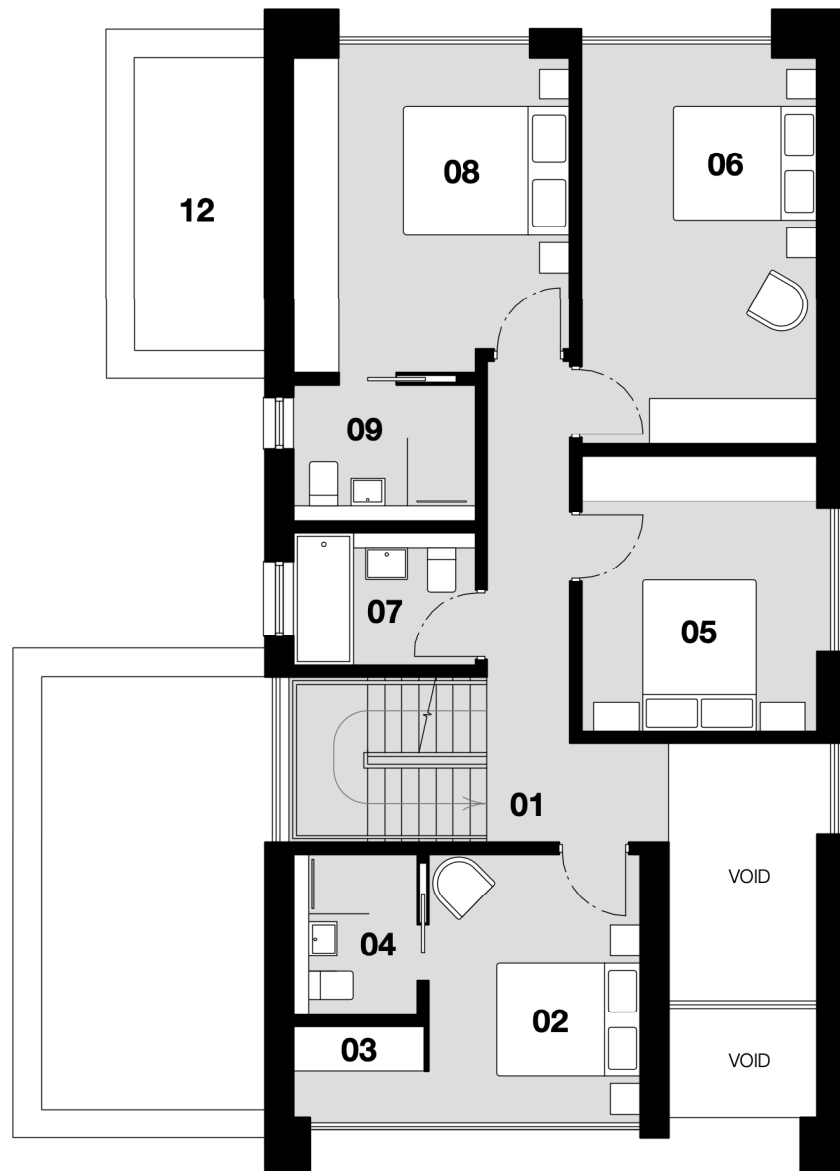

**PROPOSED FIRST FLOOR PLAN**

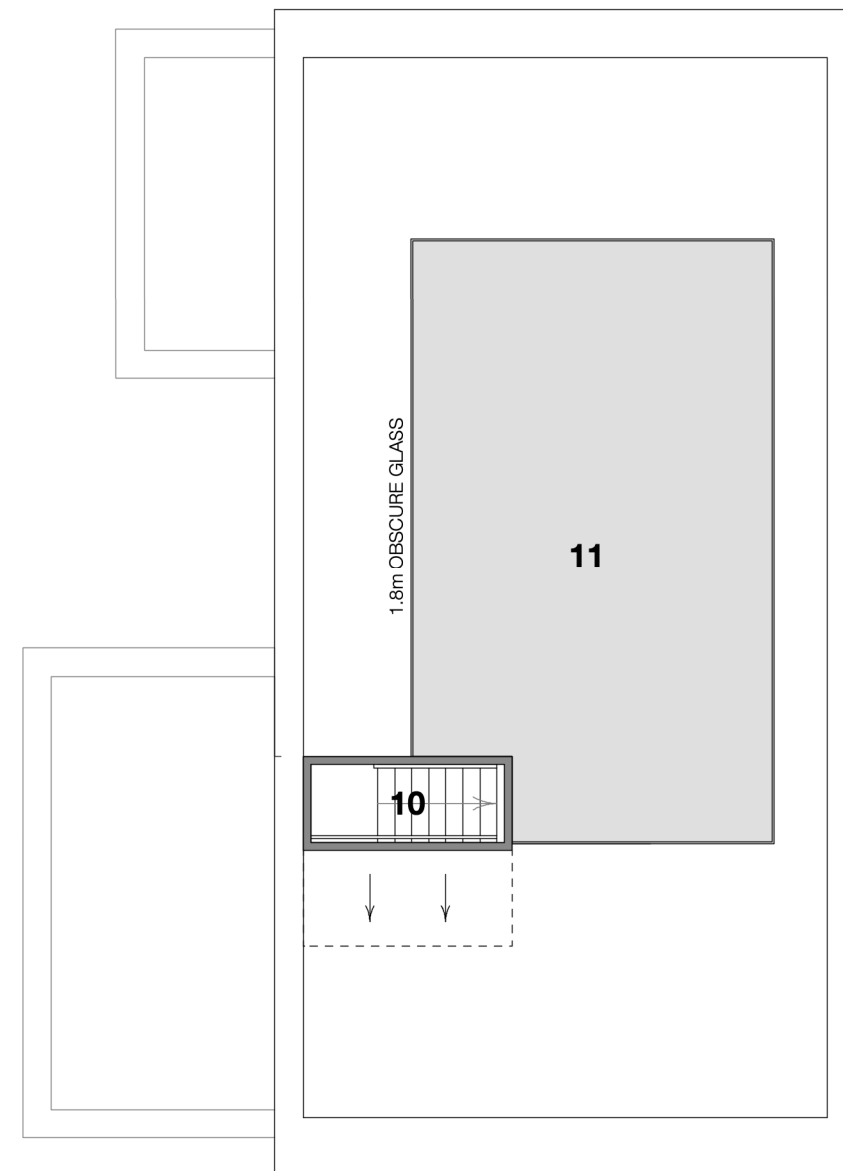

**PROPOSED ROOF PLAN**

**ROOM KEY:**

- |                          |                            |  |
|--------------------------|----------------------------|--|
| <b>01:</b> LANDING       | <b>06:</b> BEDROOM 4       | <b>10:</b> ROOF ACCESS SKY LIGHT ABOVE STAIR |
| <b>02:</b> BEDROOM 2     | <b>07:</b> FAMILY BATHROOM | <b>11:</b> ROOF TERRACE                      |
| <b>03:</b> DRESSING AREA | <b>08:</b> MASTER BEDROOM  | <b>12:</b> NEW ROOF OVER EXISTING UTILITY    |
| <b>04:</b> ENSUITE       | <b>09:</b> MASTER ENSUITE  |  |
| <b>05:</b> BEDROOM 3     |                            |  |

**PROPOSED WALLS**

0 1 2 3 4 5 10m



**FRONT ELEVATION ( EAST )**



**SIDE ELEVATION ( NORTH )**



**SIDE ELEVATION ( SOUTH )**



**REAR ELEVATION ( WEST )**

0 | 1 | 2 | 3 | 4 | 5 | 10m

3

5

7

9

11

ALLOTMENTS



EXISTING INDICATIVE STREETSENE

3

5

7

9

11

ALLOTMENTS



PROPOSED INDICATIVE STREETSENE

 APPROVED APP/22/00185/F

 APPROVED APP/20/01281/F

 APPROVED APP/20/00537/F

0 1 2 3 4 5 10m



**FRONT ELEVATION ( EAST )**



**SIDE ELEVATION ( NORTH )**




**SIDE ELEVATION ( SOUTH )**




**REAR ELEVATION ( WEST )**

0 | 1 | 2 | 3 | 4 | 5 | 10m



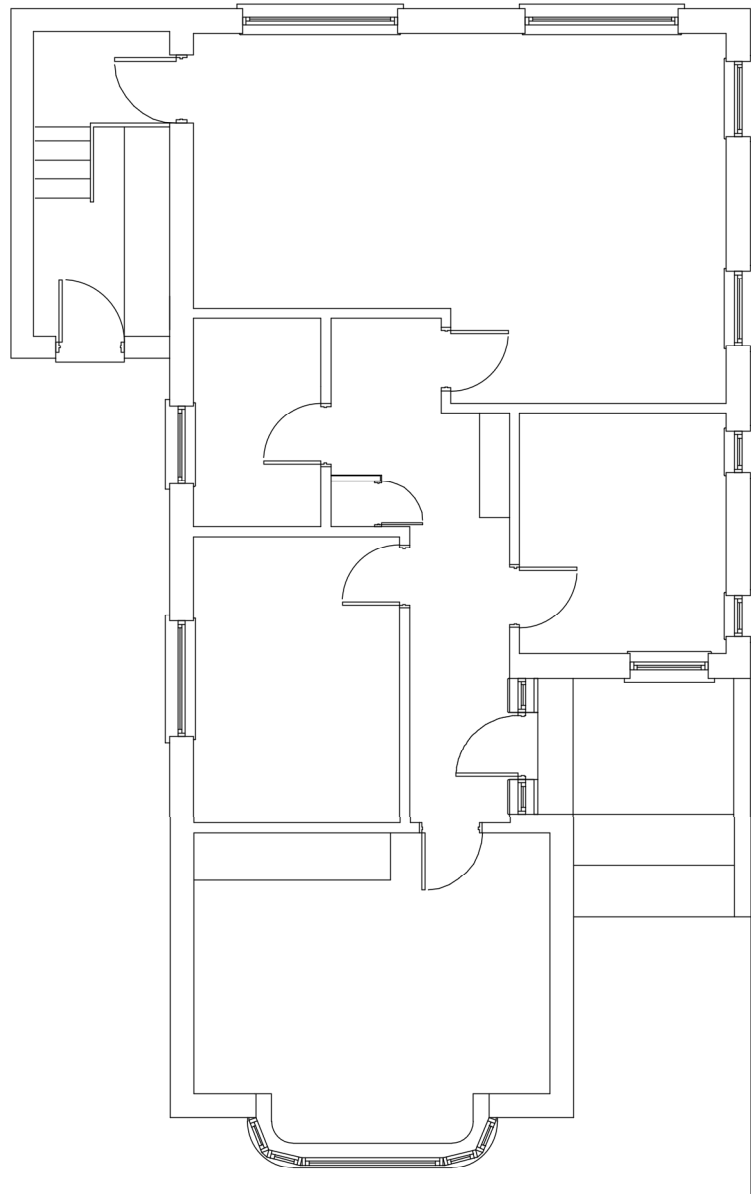

**EXISTING GROUND FLOOR PLAN**

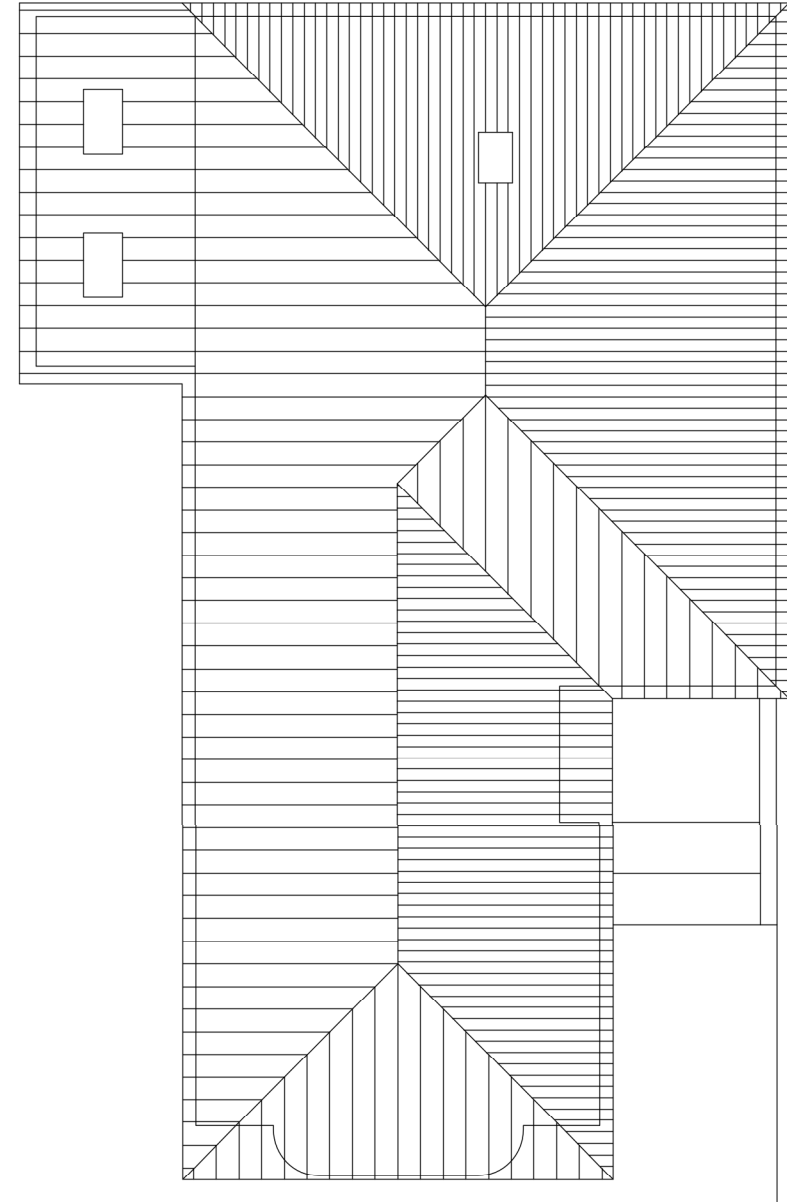

**EXISTING ROOF PLAN**

0 1 2 3 4 5 10m