


This drawing is copyright of Innovate Associates, and shall not be reproduced nor used for any other purpose without the written permission of the Architects. This drawing must be read in conjunction with all other related drawings and documentation. It is the contractor's responsibility to ensure full compliance with the Building Regulations. Do not scale from this drawing, use figured dimensions only. It is the contractor's responsibility to check and verify all dimensions on site. Any discrepancies to be reported immediately. IF IN DOUBT ASK. Materials not in conformity with relevant British or European Standards/Codes of practice or materials known to be deleterious to health & safety must not be used or specified on this project.

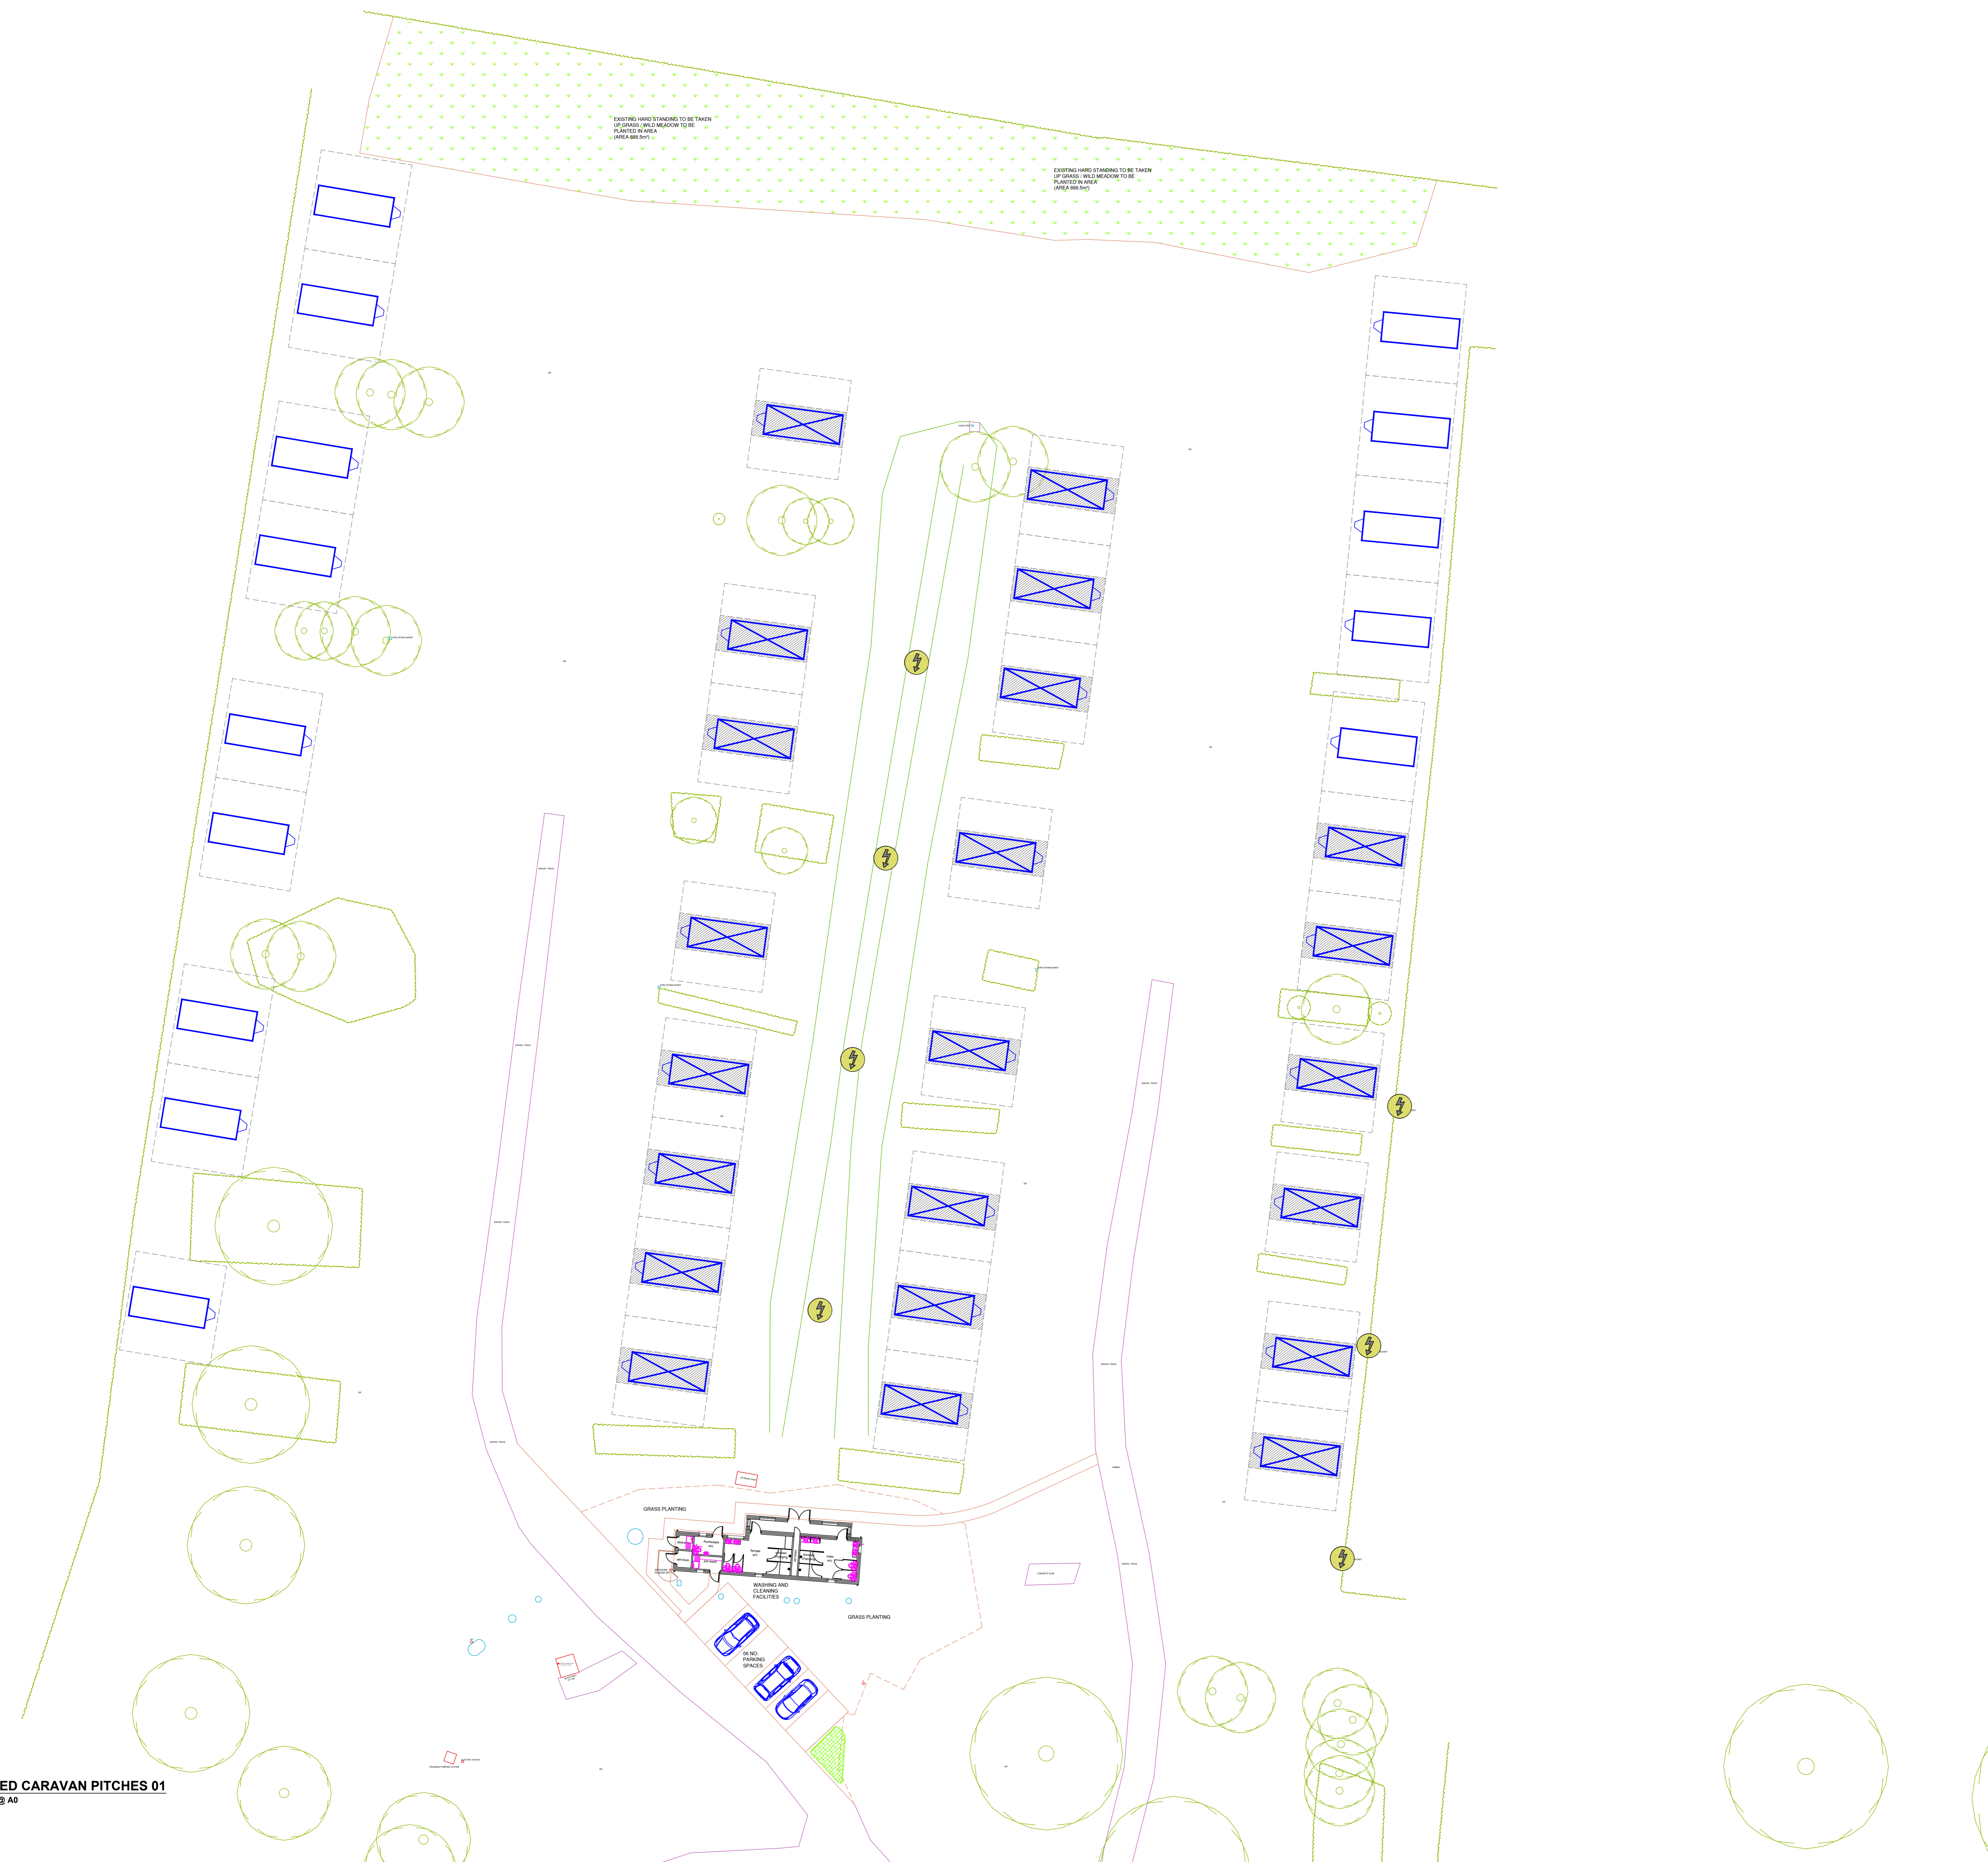

PROPOSED CARAVAN PITCHES 01
SCALE 1:200 @ A0

KEY	DESCRIPTION
	STORED TOURING CARAVAN (14 SPACES)
	TOURING CARAVAN (22 PITCHES)
	DENOTES SEASON PITCH
	ELECTRICAL POINT
	PROPOSED LIGHT
	PROPOSED TREE
	PROPOSED PLANTING
	PROPOSED GRASS / WILD FLOWER (560.8m²)
	PROPOSED ROAD / FOOTPATH (680.4m² AREA)

NO.	DATE	DESCRIPTION	DRAWN BY
-----	------	-------------	----------

CLIENT
Swallow Hall

PROJECT
**Swallow Hall Caravan Park
Crockey Hill, York, YO19 4SG**

TITLE
Proposed Caravan Pitches 01

DRAWING STATUS
Planning

DRAWN **JW** CHECKED **RE**

SCALE **1:200 @ A0**

DATE **October 2023**



2 HARROPWELL LANE, PONTEFRAC, WF8 1QY Tel: 01904 890781

JOB NO.	DRAWING NO.	REV.
IA-2015	S-203	-