


Bench Mark Designs

1 Montague Walk,
Upper Poppleton,
York. YO26 6JG
Phone/Fax: 01904 782 803
Mobile: 07759 054 683
E-mail: bobmarks@benchmdesigns.com
Web Site: www.benchmdesigns.com

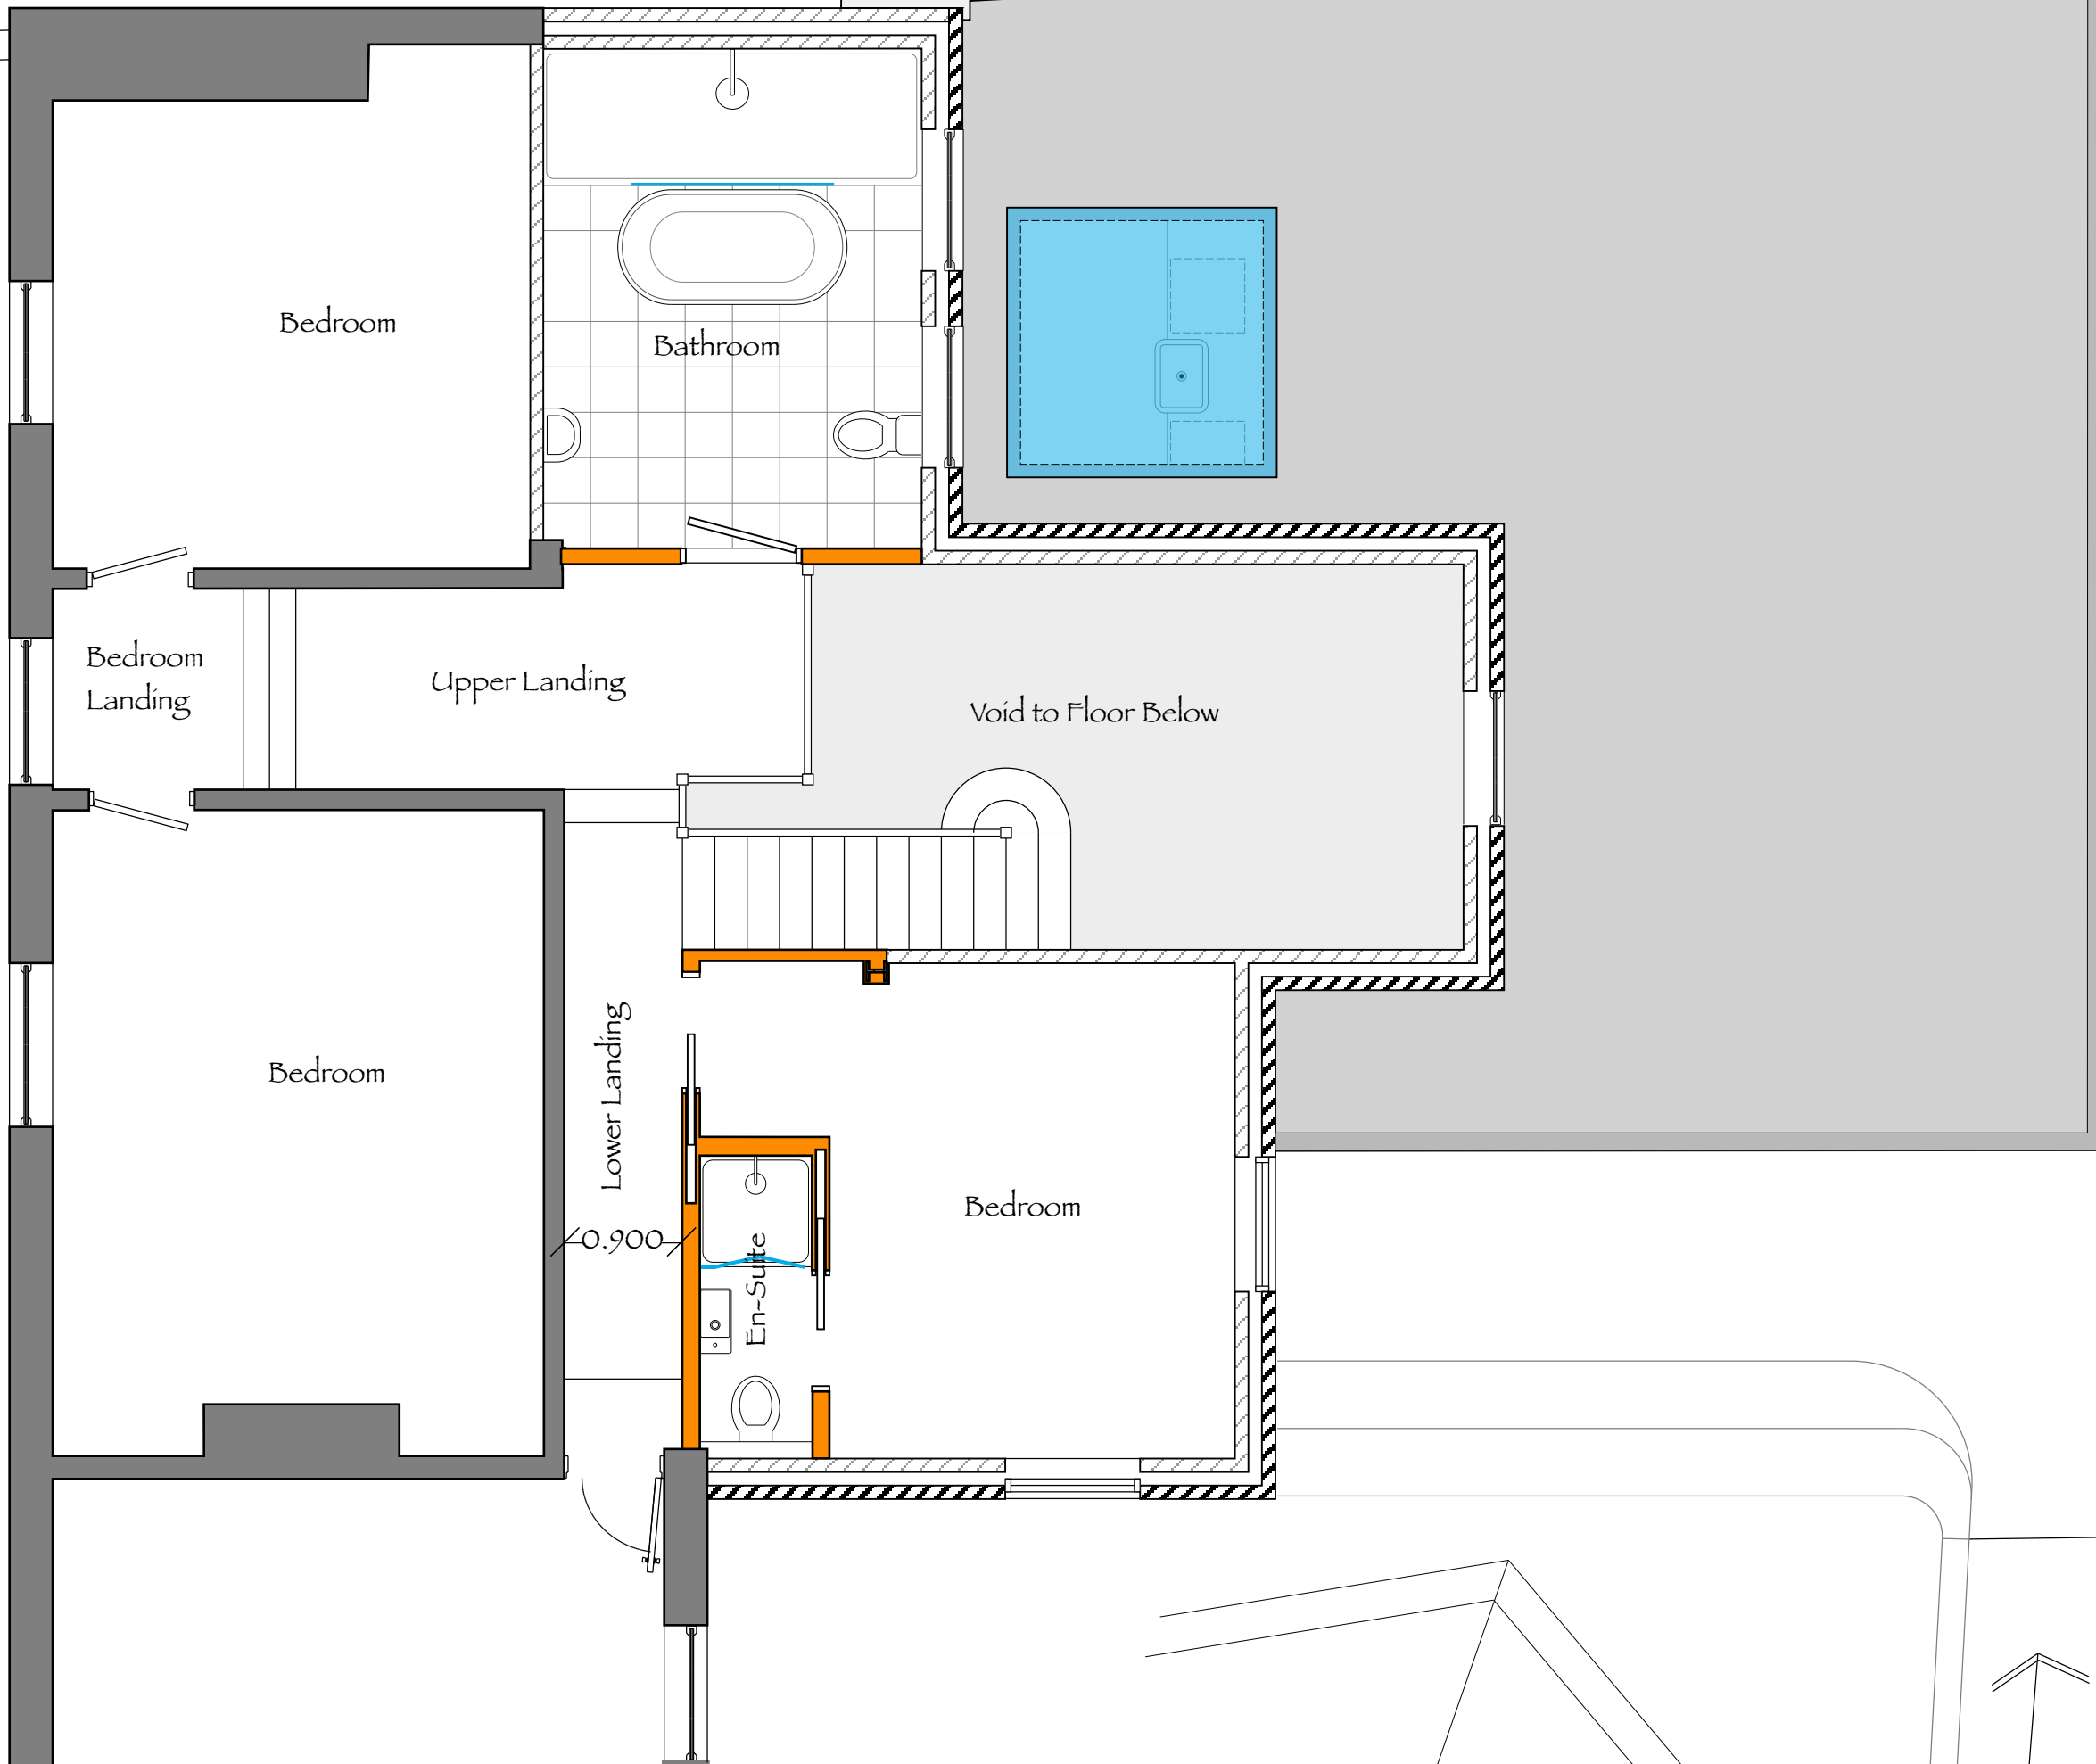

25 Church Lane ~ YO26 6LF

Title:- Enlarged 1st Floor plan

Scale:- 1:50@A3

Date:- 09.23

Drg N°:- B/111-202E