


**Bench Mark Designs**

1 Montague Walk,  
Upper Poppleton,  
York. YO26 6JG  
Phone/Fax: 01904 782 803  
Mobile: 07759 054 683  
E-mail: bobmarks@benchmdesigns.com  
Web Site: www.benchmdesigns.com

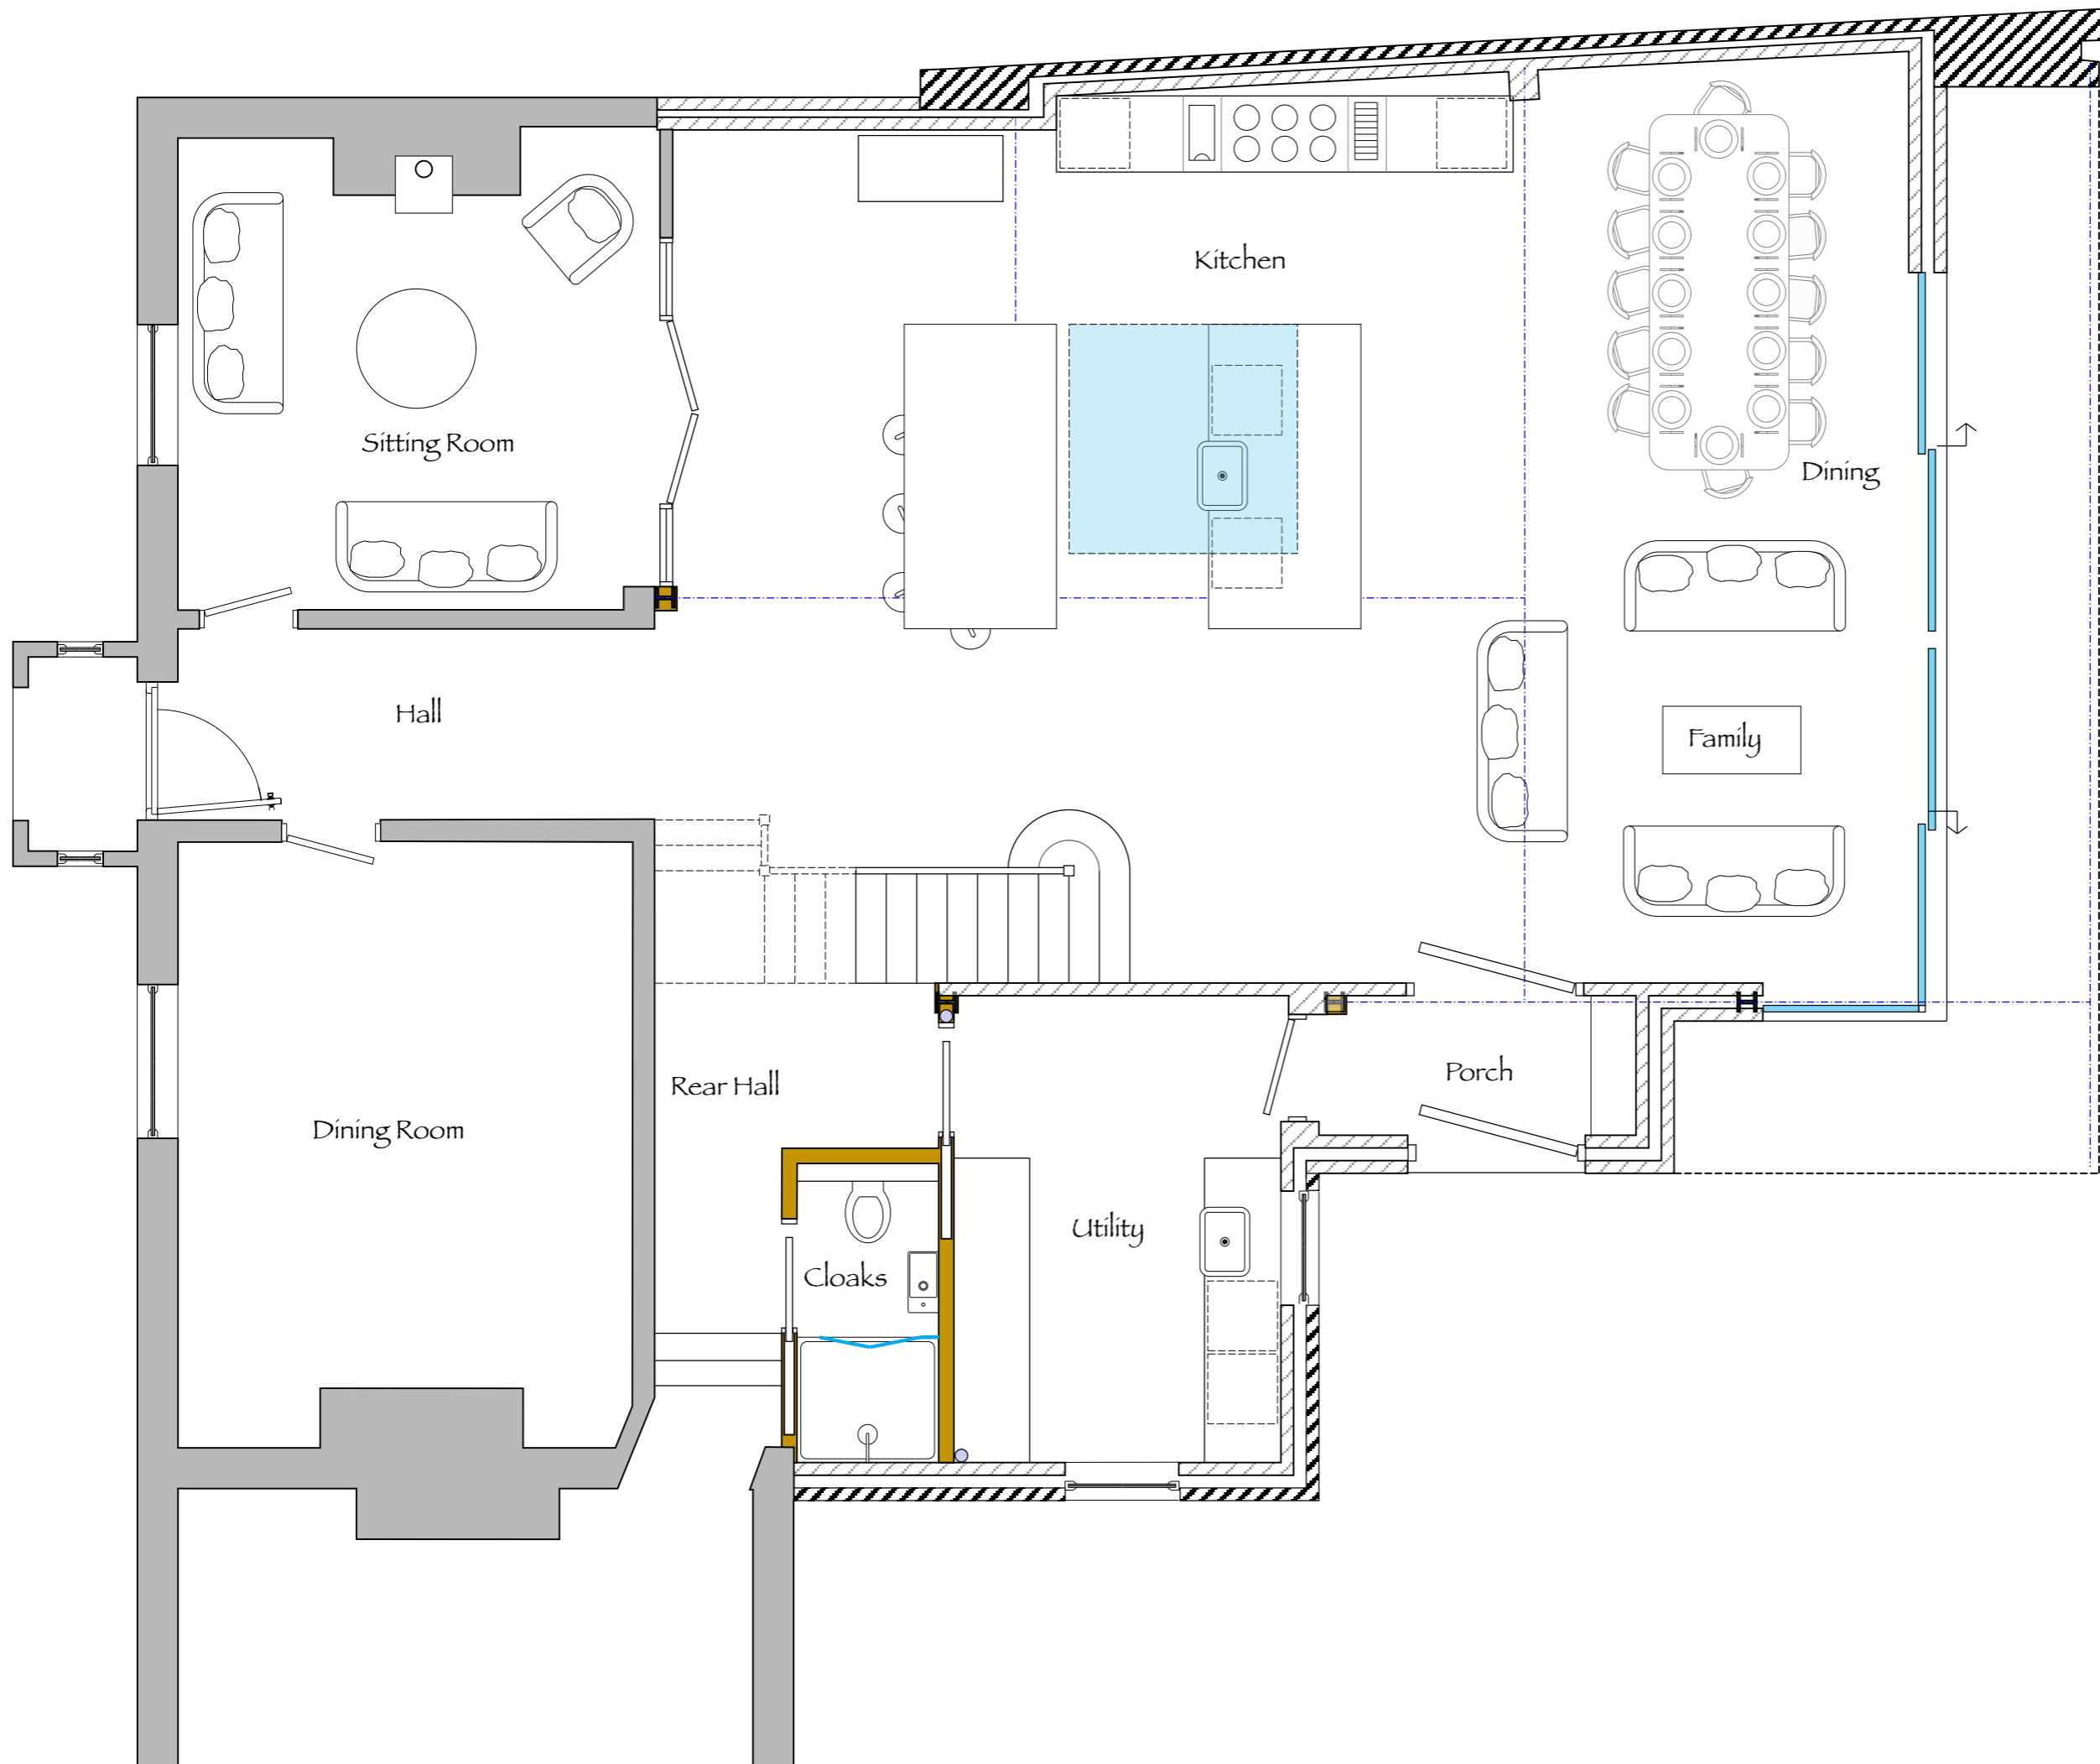

25 Church Lane ~ YO26 6LF	
Title:- Ground Floor Plan GA	
Scale:- 1:50@A3	Drg N°:- B/111-200D
Date:- 09•23	