
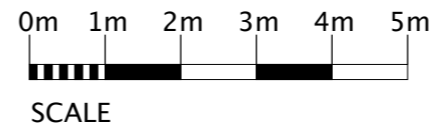


Bench Mark Designs

1 Montague Walk,
Upper Poppleton,
York. YO26 6JG
Phone/Fax: 01904 782 803
Mobile: 07759 054 683
E-mail: bobmarks@benchmdesigns.com
Web Site: www.benchmdesigns.com

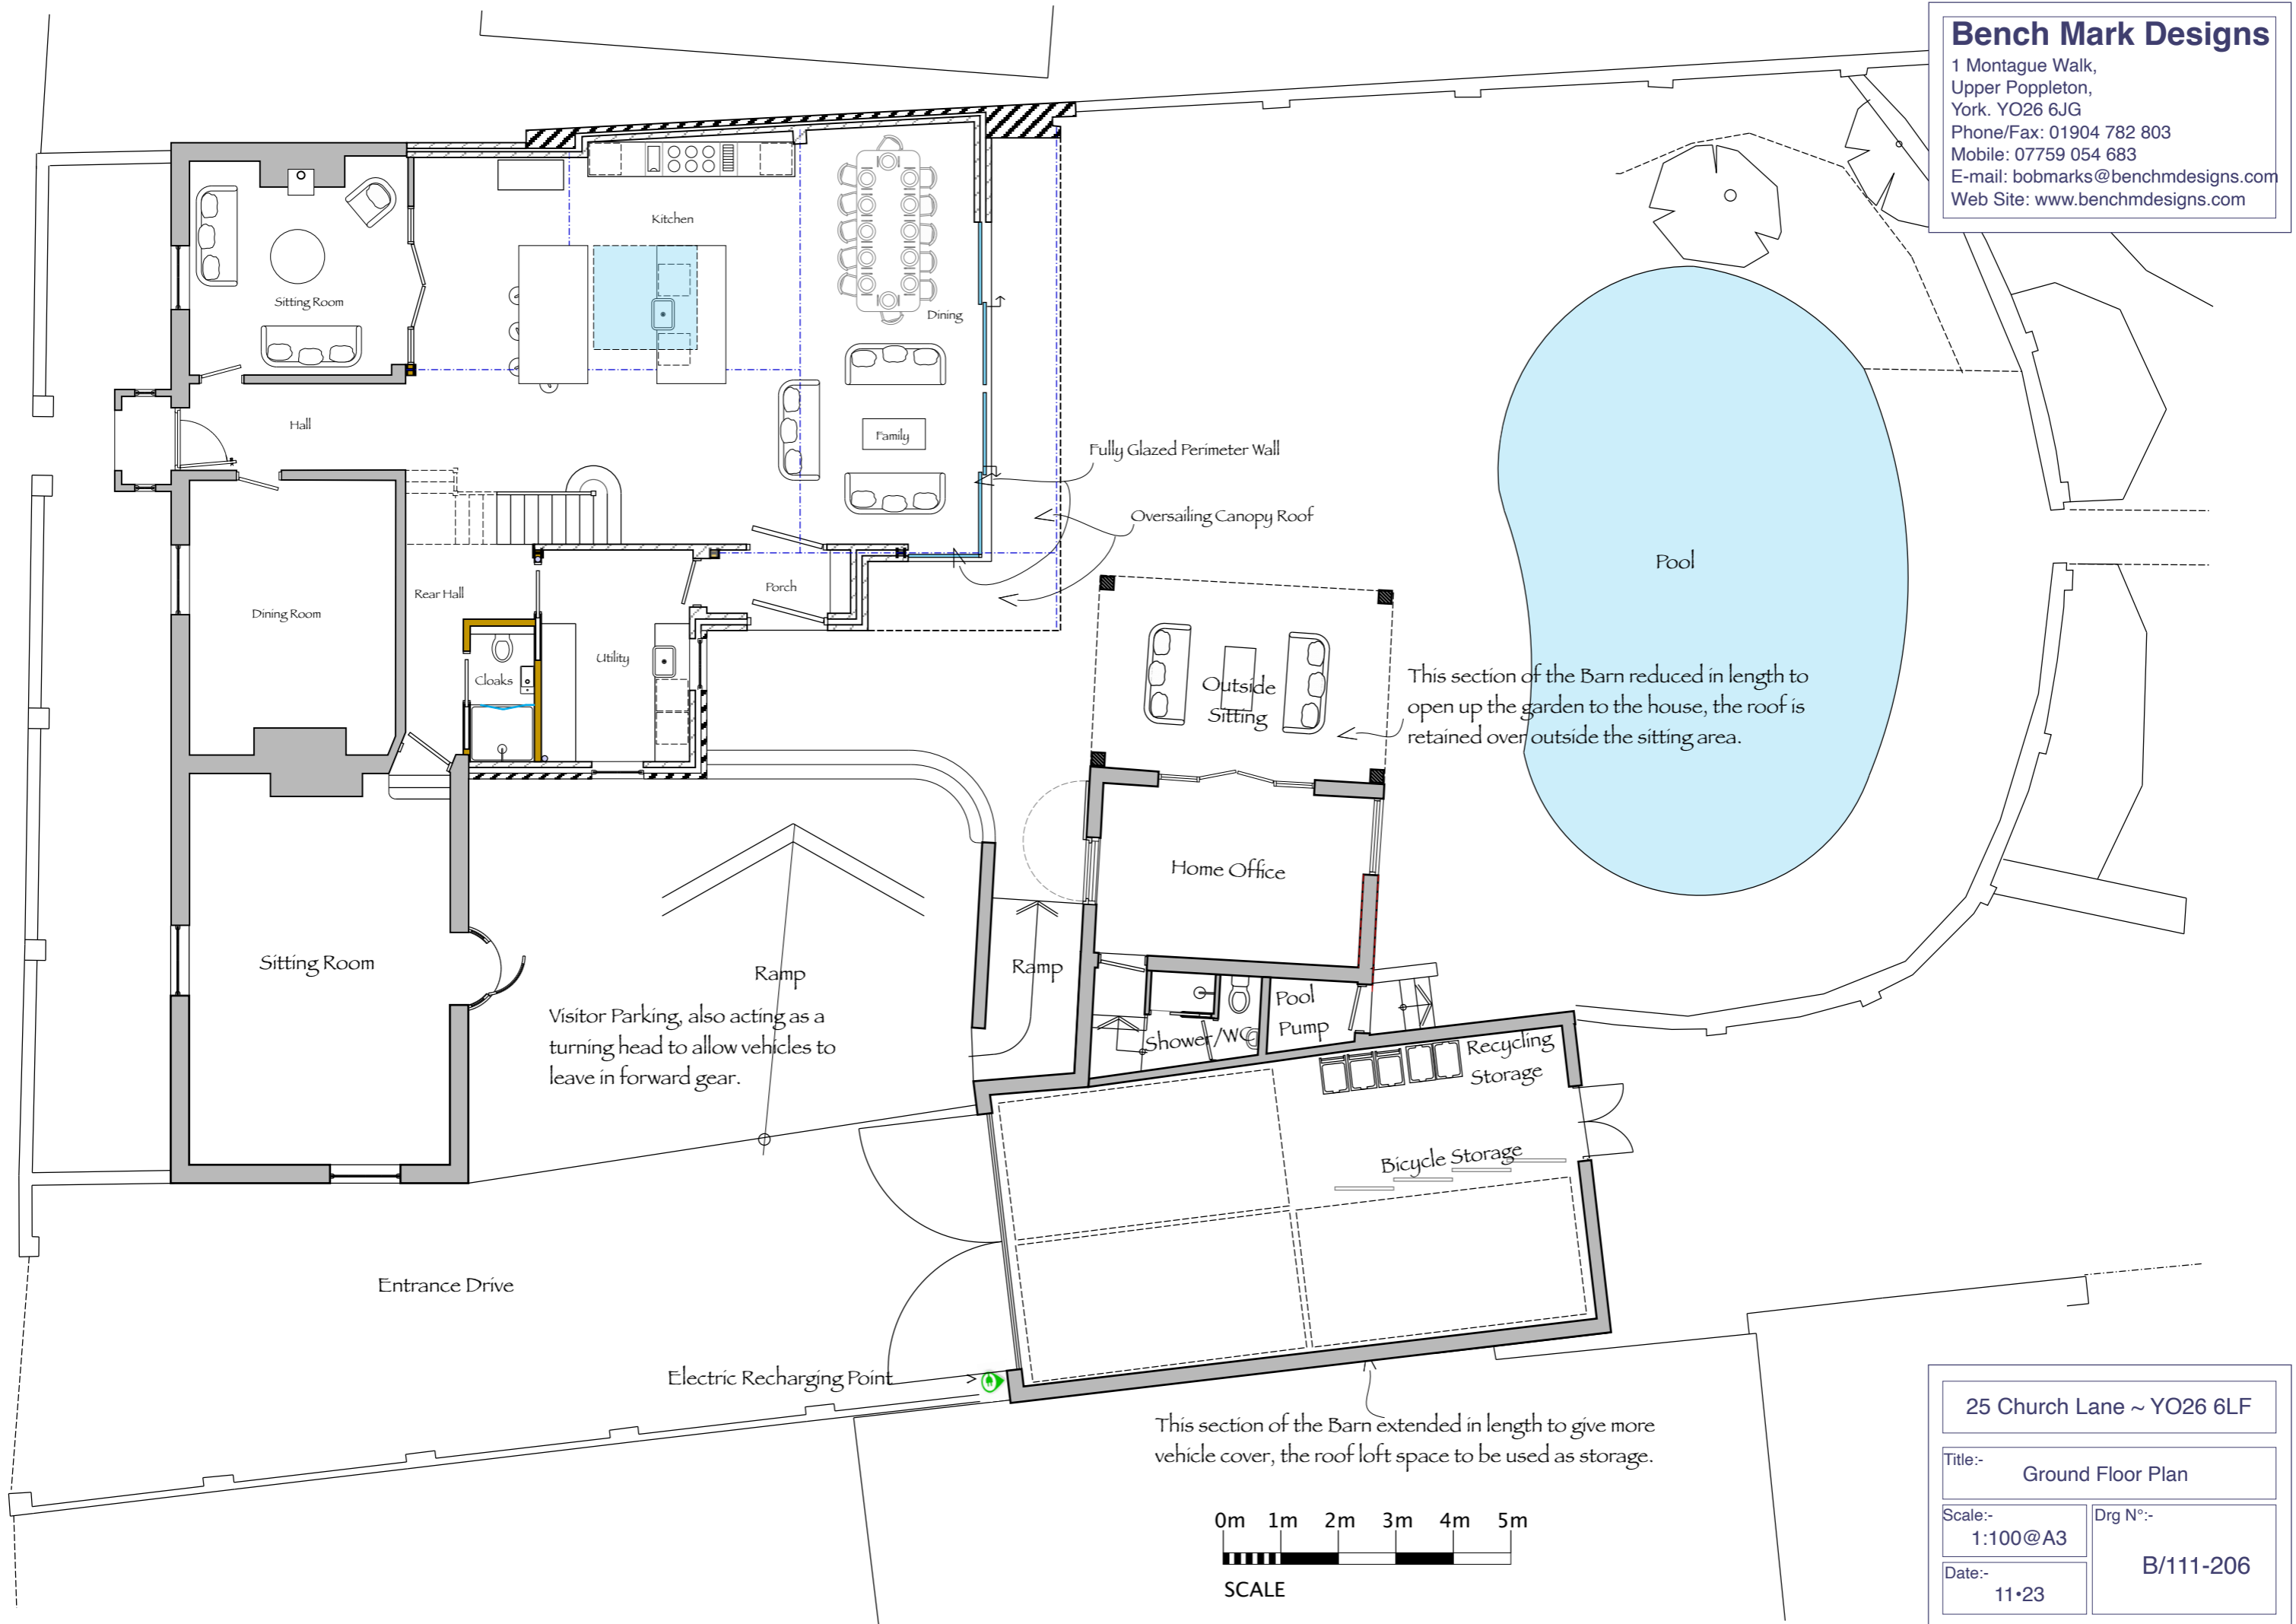

25 Church Lane ~ YO26 6LF	
Title:-	Ground Floor Plan
Scale:-	1:100@A3
Date:-	11.23
Drg N°:-	B/111-206