


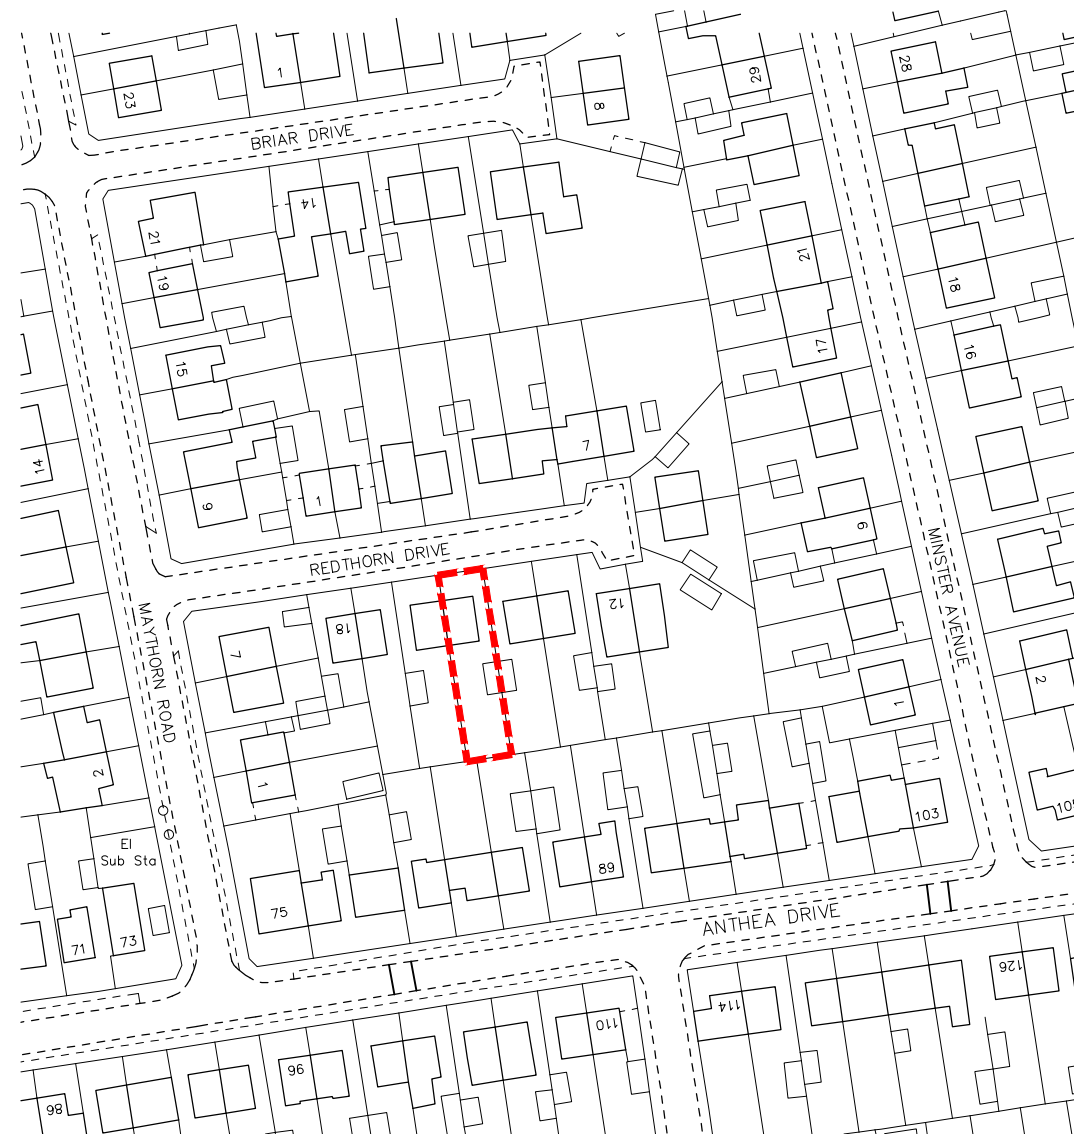


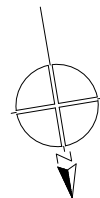


PROPOSED SITE PLAN
(1:200)

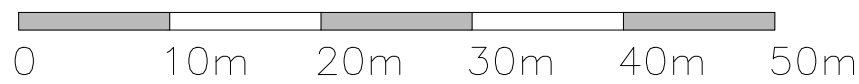

SITE LOCATION PLAN
(1:1250)

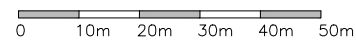

REVISIONS:		
REV: DATE:	REVISION:	RWV:
A 26.4.23	FACE OF GARAGE WALL SET BACK 5000mm FROM THE EDGE OF THE DRIVEWAY	DSR

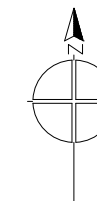

CLIENT

MR D VICKERS
15 REDTHORN DRIVE, YORK

PROJECT

SINGLE STOREY SIDE
EXTENSION

TITLE

PROPOSED SITE PLAN AND
SITE LOCATION PLAN

STATUS

PLANNING APPROVAL

DATE

JAN 23

SCALE

1:500/1250

DRAWING NUMBER

2023

01

01 A

CAD DETAILS

XREF'S:
PCPfile: LScale: Size: A3

Do NOT scale this drawing. Figured dimensions only are to be used. Any discrepancies between this drawing and other information shall be reported to the Architect. MODIFICATIONS to be made solely on ORIGINAL MAGNETIC MEDIA.