



NOTES  
Drawing copyright check all dimensions on site

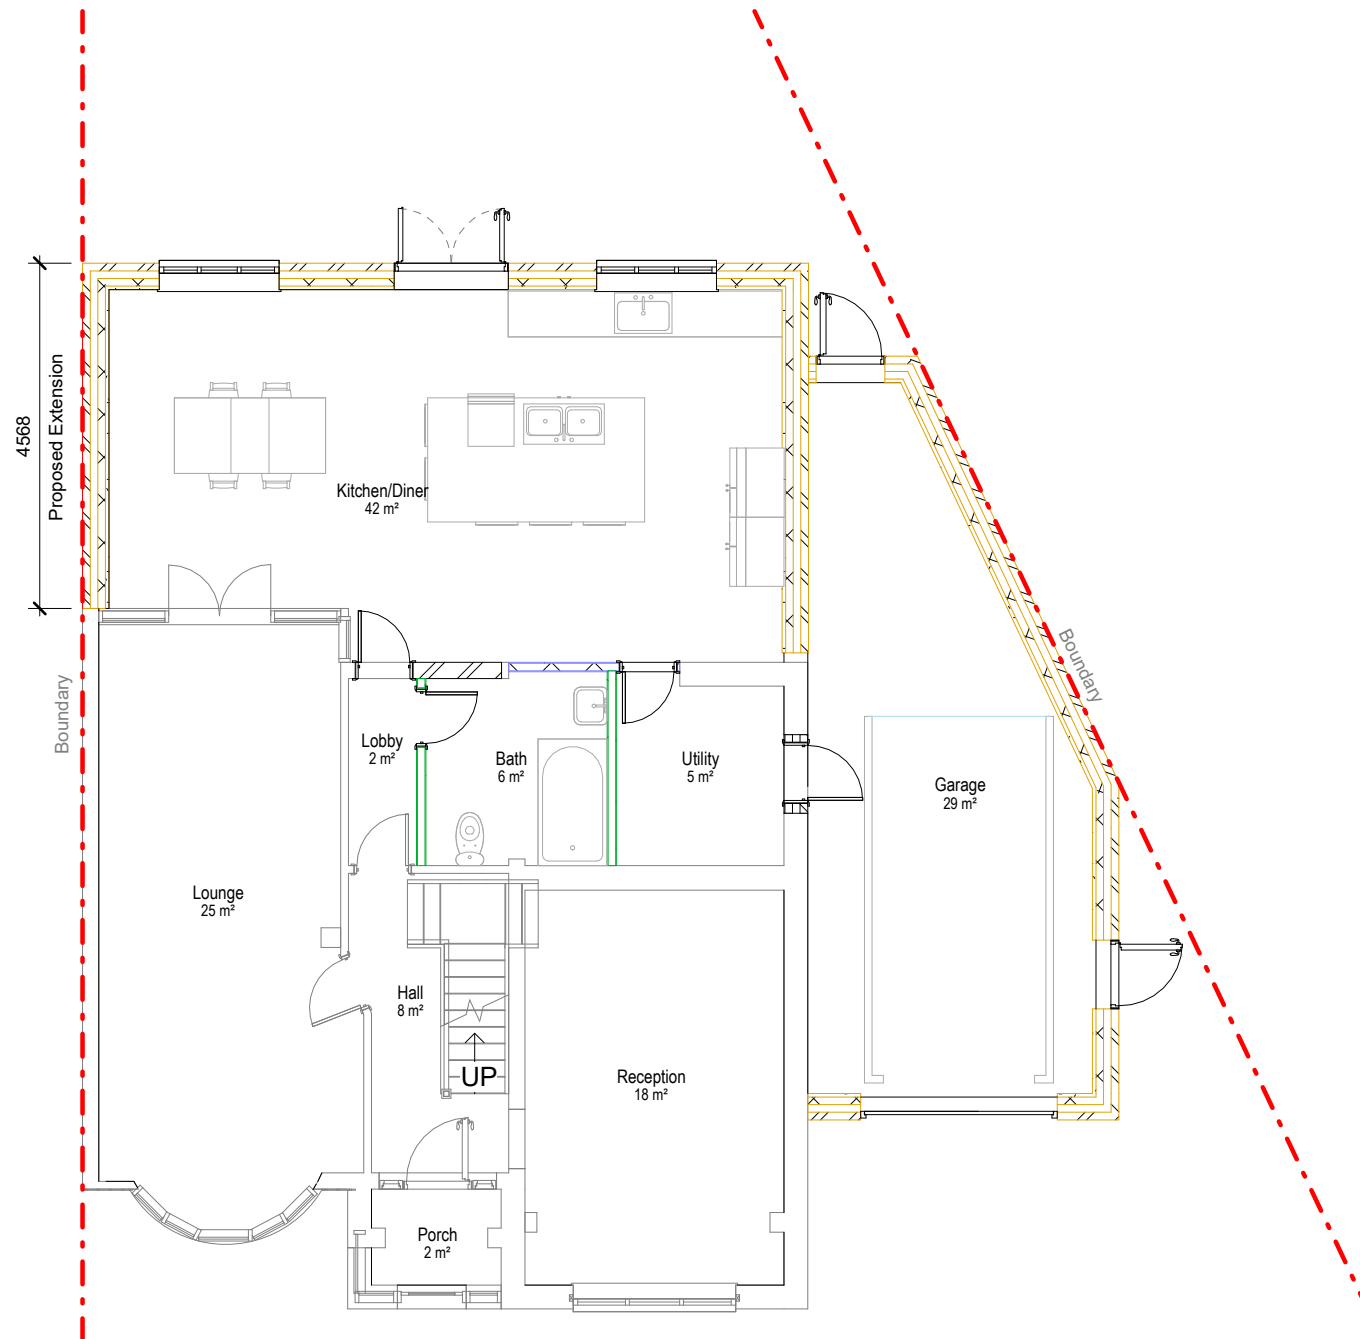

1 00 - Proposed Ground Floor Plan SS  
1 : 100

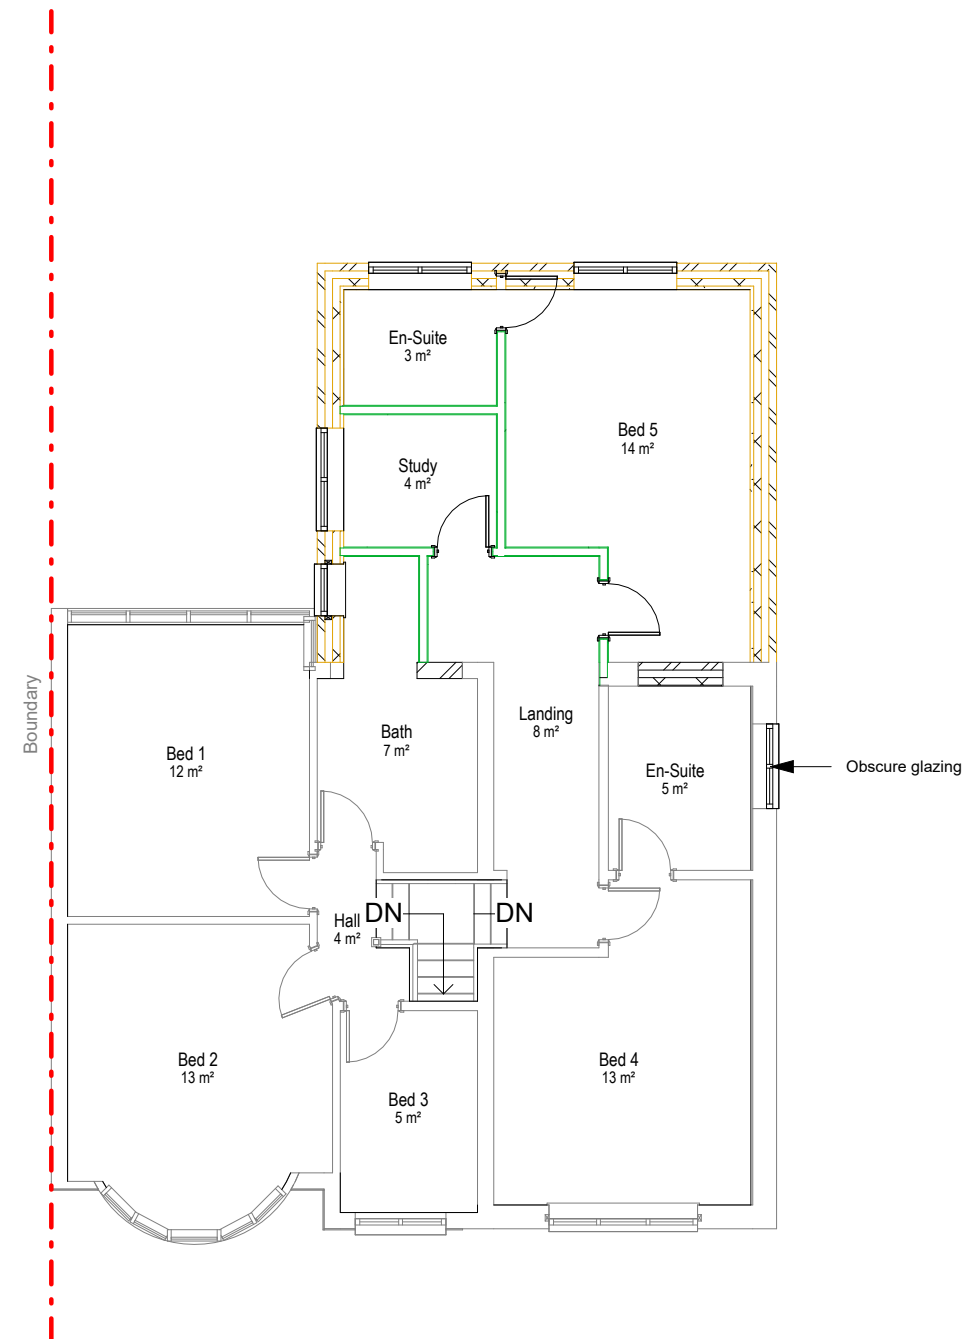

2 01 - Proposed First Floor Plan SS  
1 : 100

Rev	Description	Date	Dr by
-----	-------------	------	-------



PLANNING

Client:  
Mr. Shojib Hussain

Project:  
82 Coverdale Road, Solihull, B92 7NT

Drawing Title:  
Proposed Floor Plans

Project No.	R-86	Date	23.01.23
Scale	1 : 100	Drawn	RS
Drawing No.	P105	Revision	

THIS DRAWING IS THE COPYRIGHT OF **RS STUDIOS +** AND MAY NOT BE COPIED, ALTERED OR REPRODUCED IN ANY FORM OR PASSED TO A THIRD PARTY WITHOUT THEIR WRITTEN CONSENT. THE CLIENTS ARE LEGALLY REQUIRED TO INFORM THE OWNER(S) OF ANY ADJOINING BUILDING LIKELY TO BE AFFECTED BY WORKS FALLING WITHIN THE SCOPE OF THE PARTY WALL ACT 1996.

PRIOR TO THE COMMENCEMENT OF WORK THE CLIENT OR BUILDER MUST ASCERTAIN THAT THE NECESSARY PLANNING AND BUILDING REGULATIONS APPROVALS HAVE BEEN OBTAINED; NO LIABILITY CAN BE ACCEPTED UNDER ANY CIRCUMSTANCES FOR UNAUTHORISED WORK OR FOR THE CONSEQUENCES OF A FAILURE TO CARRY OUT SUCH PRUDENT CHECKS.

ALL DIMENSIONS ARE TO BE ACCURATELY CHECKED ON SITE BEFORE MATERIALS ARE ORDERED OR WORK STARTED; DO NOT ATTEMPT TO DERIVE WORKING MEASUREMENTS FOR ANY PURPOSES BY SCALING FROM THE PLANS. WHILST EVERY EFFORT IS MADE TO ENSURE THE ACCURACY OF DIMENSIONS DEPICTED ON THE PLANS. NO LIABILITY WILL BE ACCEPTED FOR ANY ERRORS. THE AGENT OR BUILDING INSPECTOR MUST BE NOTIFIED WITHOUT DELAY IF THE CLIENT OR BUILDER DECIDES TO DEPART IN ANY WAY FROM THE APPROVED PLANS.

ALL DRAINAGE SHOWN ON THE PLANS IS PROVISIONAL AND MUST BE CONFIRMED ON SITE WITH THE BUILDING INSPECTOR. ALL BUILDING MATERIALS AND COMPONENTS ARE TO BE HANDLED AND USED STRICTLY IN ACCORDANCE WITH THE MANUFACTURERS' INSTRUCTIONS, AND ARE ALSO TO BE SELECTED FROM COMPATABILITY WITH OTHER MATERIALS SO AS TO ACHIEVE THE INTENDED PERFORMANCE, APPEARANCE AND DURABILITY IN SPECIFIC APPLICATIONS. IT IS THE BUILDER'S RESPONSIBILITY TO ENSURE THE ADEQUACY OF ANY ALTERNATIVES SUBSTITUTED FOR MATERIALS, COMPONENTS OR CONSTRUCTION AND FINISHING METHODS SPECIFIED IN THESE PLANS.

ALL MATERIALS, COMPONENTS, CONSTRUCTION AND WORKING METHODS MUST CONFORM TO THE LATEST BUILDING REGULATIONS AND HEALTH & SAFETY STANDARDS AND GOOD SITE PRACTICE. IF IN DOUBT REGARDING ANY OF THE ABOVE MATTERS THE CLIENT OR BUILDER MUST CONSULT THE AGENT OR BUILDING INSPECTOR WITHOUT DELAY. NO LIABILITY WILL BE ACCEPTED UNDER ANY CIRCUMSTANCES FOR THE CONSEQUENCES OF A FAILURE TO OBSERVE THESE CONDITIONS.