




SIDE ELEVATION

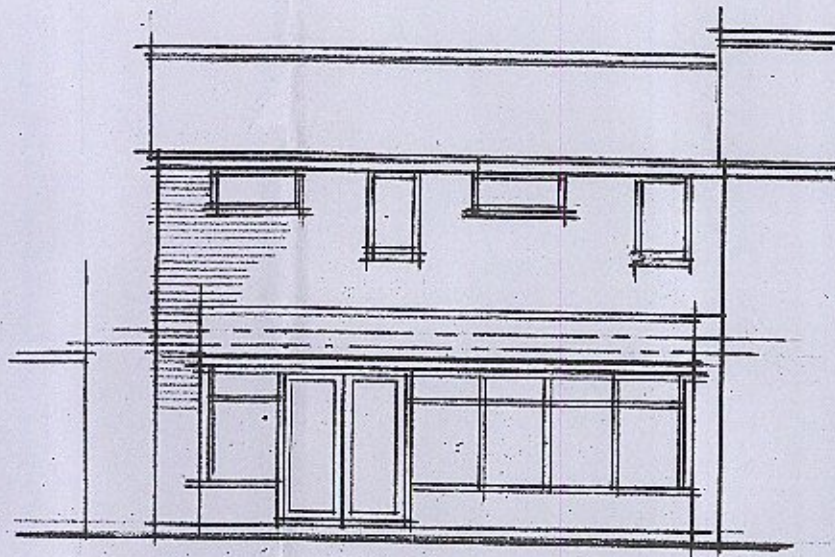


REAR ELEVATION 1:100

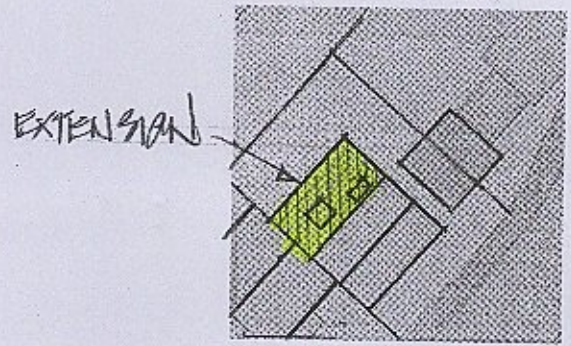

1:500  
BLOCK / ROOF PLAN

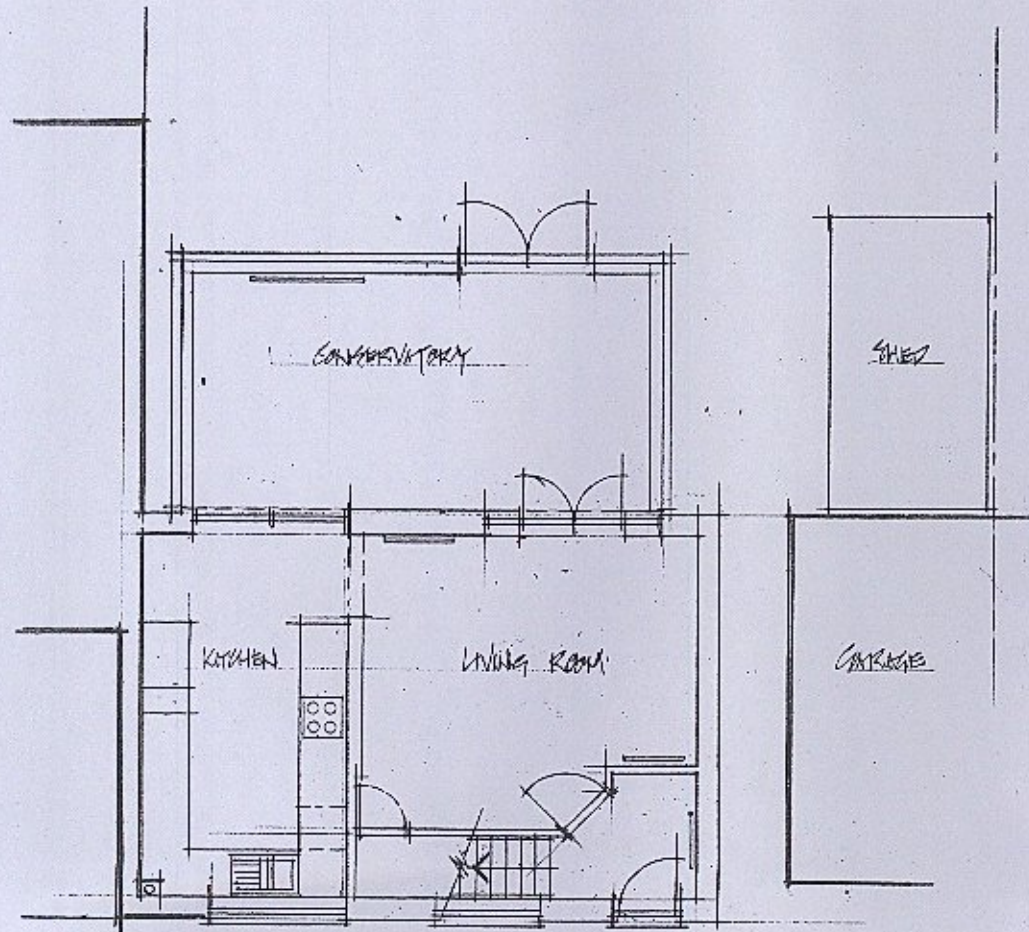

EXISTING PLAN 1:100

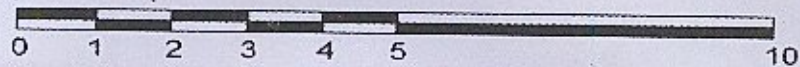

SCALE BAR 1:100



LOCATION PLAN 1:1250



**PRINT @ A3 SHEET SIZE**

JOB TITLE A "PIGRIMS CLOSE" ON CHESTERFORD		
DRAWING TITLE EXISTING PLAN AND ELEVATIONS BLOCK & ROOF PLAN LOCATION		
REVISIONS		
SCALE	DATE	DRAWN
1:100	OCT 2003	
DRAWING NO.		
<b>RC 0723.01</b>		