


Symbol Guide

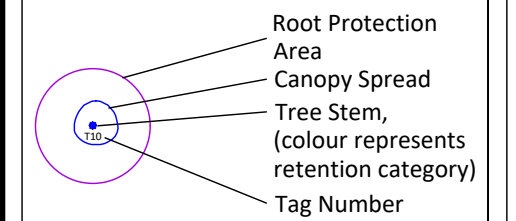

BS5837:2012 - Tree Category



The original of this drawing is produced in colour; a monochrome copy should not be relied upon as trees are categorised using a colour code.

Canopy spread (N, S, E, W) is approximate. Stem diameter (DBH) is taken at 1.5m above ground level, whether of single or multi-stem trees. Stem diameter is functional to determine the extent of the Root Protection Area (RPA).

Project Name:
22 Fairlie Drive, Rainhill

Drawing Title:
Tree Layout Plan


Drawing Number:

Drawn By:
DE

Approved By:
DE

Date:
November 2023

Scale:
Do not scale

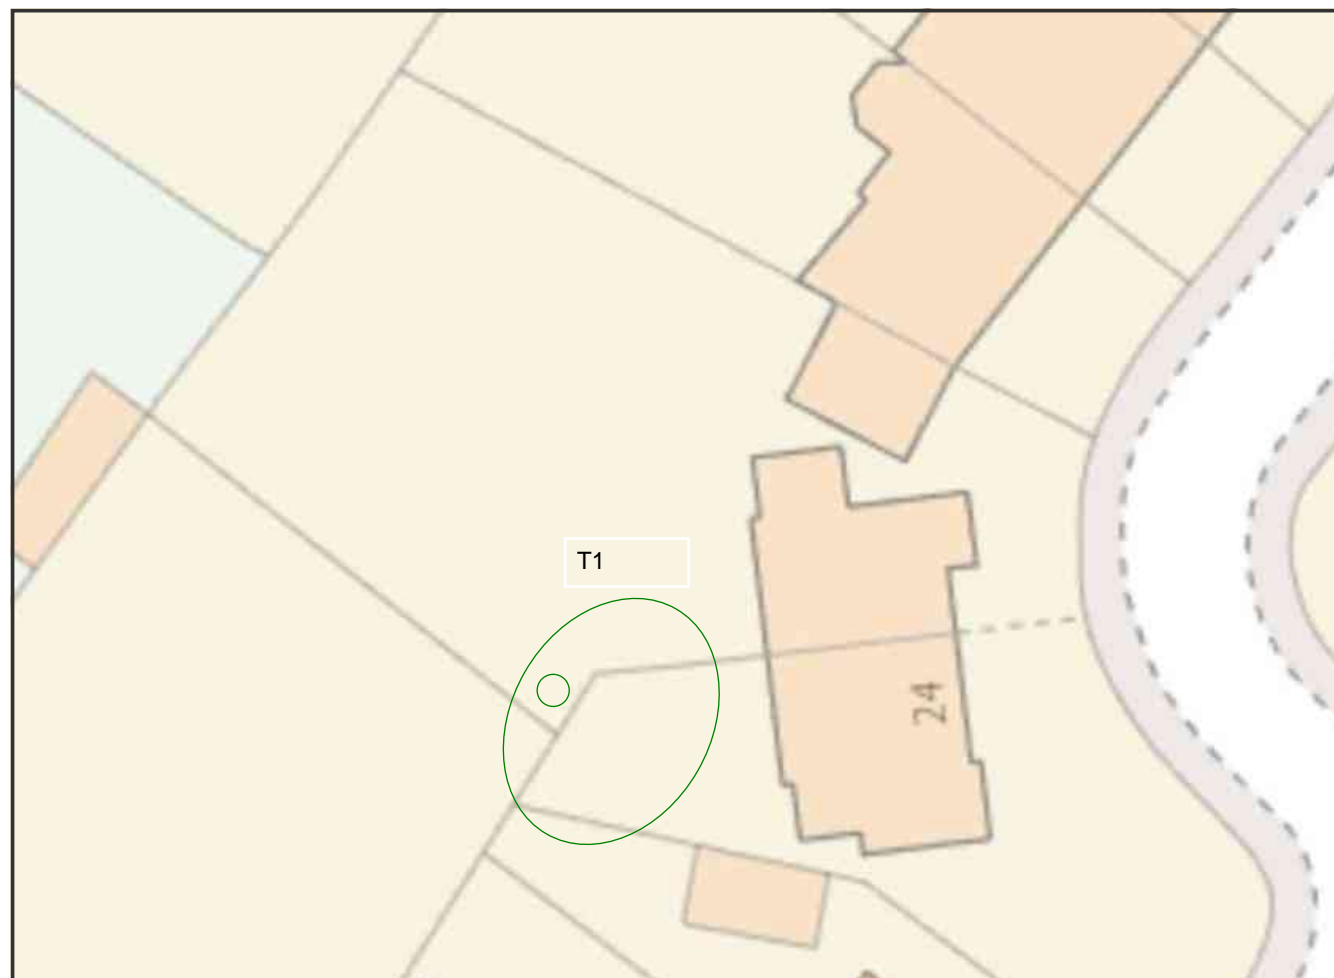


Iros Arboriculture Ltd

*Rossmore House,
Ellesmere Port,
CH65 3DA*

*0151 280 1175
07393 758555
www.iros-uk.com*