

BOUNDARY

BANK

FENCE LINE

COVERED DECKED AREA

OFFICE

GYM

WC

EX FVMH

4000

4000


8000

3000

BOUNDARY  
FENCE LINE

EXISTING SEWER  
INCOMING WATER

INCOMING  
ELECTRIC  
MAIN

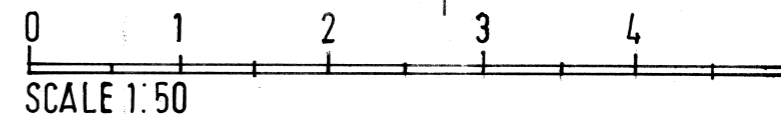

THIS DRG. TO BE READ IN CONJUNCTION WITH SITE PLAN AND ELEVATIONS



NOTES  
C. OUTBUILDING UPDATED AND RELOCATED. OCT. 23

ALL DIMENSIONS MUST BE CHECKED ON SITE

PROJECT  
18 STONY WOOD  
HARLOW

SCALE	1:50 AT A3
DATE	OCT. 23
DRAWN	<i>At</i>

TITLE  
OUTBUILDING PLAN

DRG. NO.  
ATAC.SW. 22.10

REV.  
C