

General Notes:


- PLEASE DO NOT SCALE FROM DRAWINGS. Except for planning
- Figured dimensions are in millimeters, levels in metres and are to be checked on site prior to all contractors commencing their works.
- Areas are in metres. Any areas indicated are approximate and indicative only.
- Any discrepancies to be reported to the Architect in writing prior to any works being carried out.
- Drawing only to be used for the purpose specified.

Revision	Date	By	Chkd


TYE ARCHITECTS

poplar house limbersey lane
maulden bedfordshire mk45 2ea
t: +44(0)1525 406677 e: nicolas@tyearchitects.com
w: www.tyearchitects.com


Project: 2171 80a High Street, Meldreth, Cambs, SG8 6LA
Title: **Outbuilding Elevations** Dwg No: **2171b_122**
Purpose: Planning Scale: 1:100@A3 Revision: -
©Confidential copyright Tye Architects under berne & universal copyright convention. Information contained within this drawing is the sole copyright of Tye Architects and is not to be reproduced without their express permission. This document must not be copied without written permission and the contents must not be imparted to a third party nor be used for any unauthorised purpose.

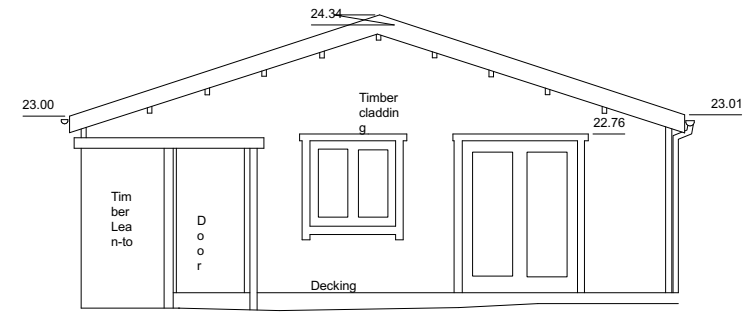


Datum 20.00m
Elevation 5

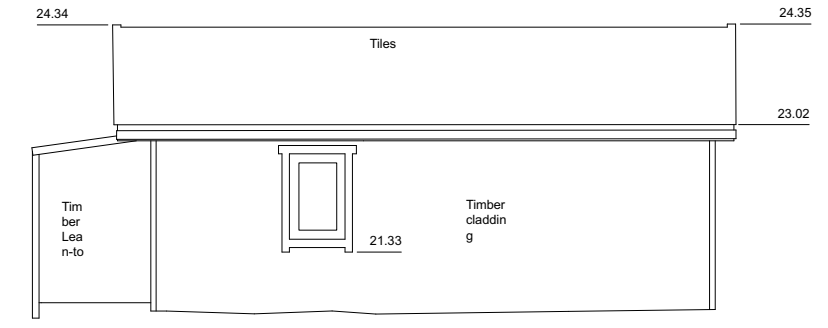

Datum 20.00m
Elevation 6

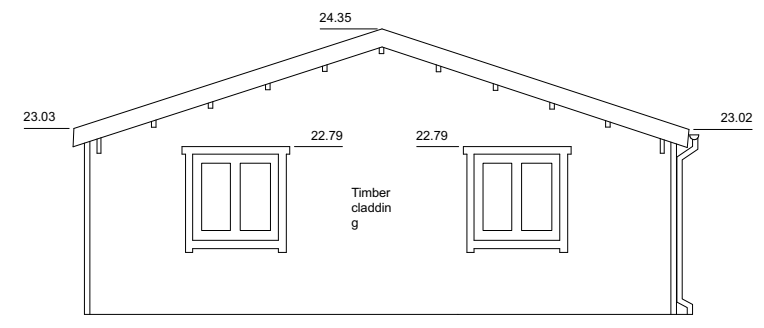

Datum 20.00m
Elevation 7

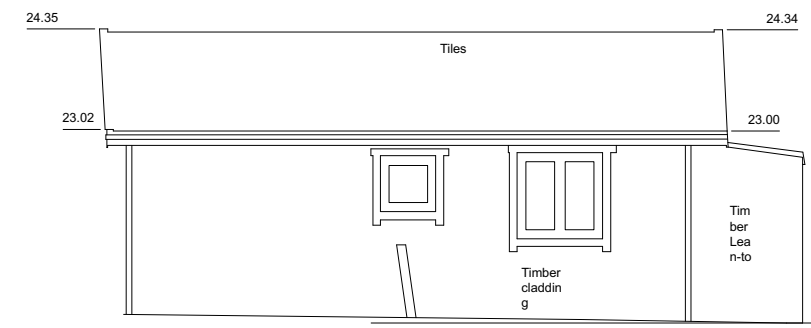

Datum 20.00m
Elevation 8