



© COPYRIGHT RESERVED
Do Not Scale From Paper Copies

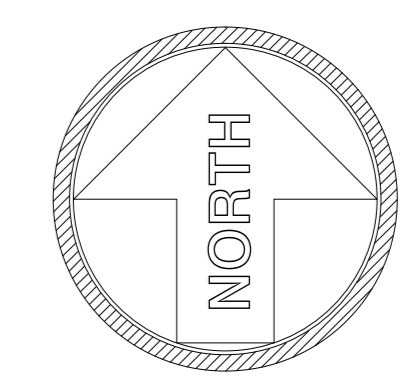

Co-ordinate Table			
Station	Easting	Northing	Level
3	622136.880	230649.810	24.268
4	622124.808	230671.613	23.974
30	622145.840	230622.097	24.541

All levels related to Ordnance Survey active GPS network, at survey station 30.

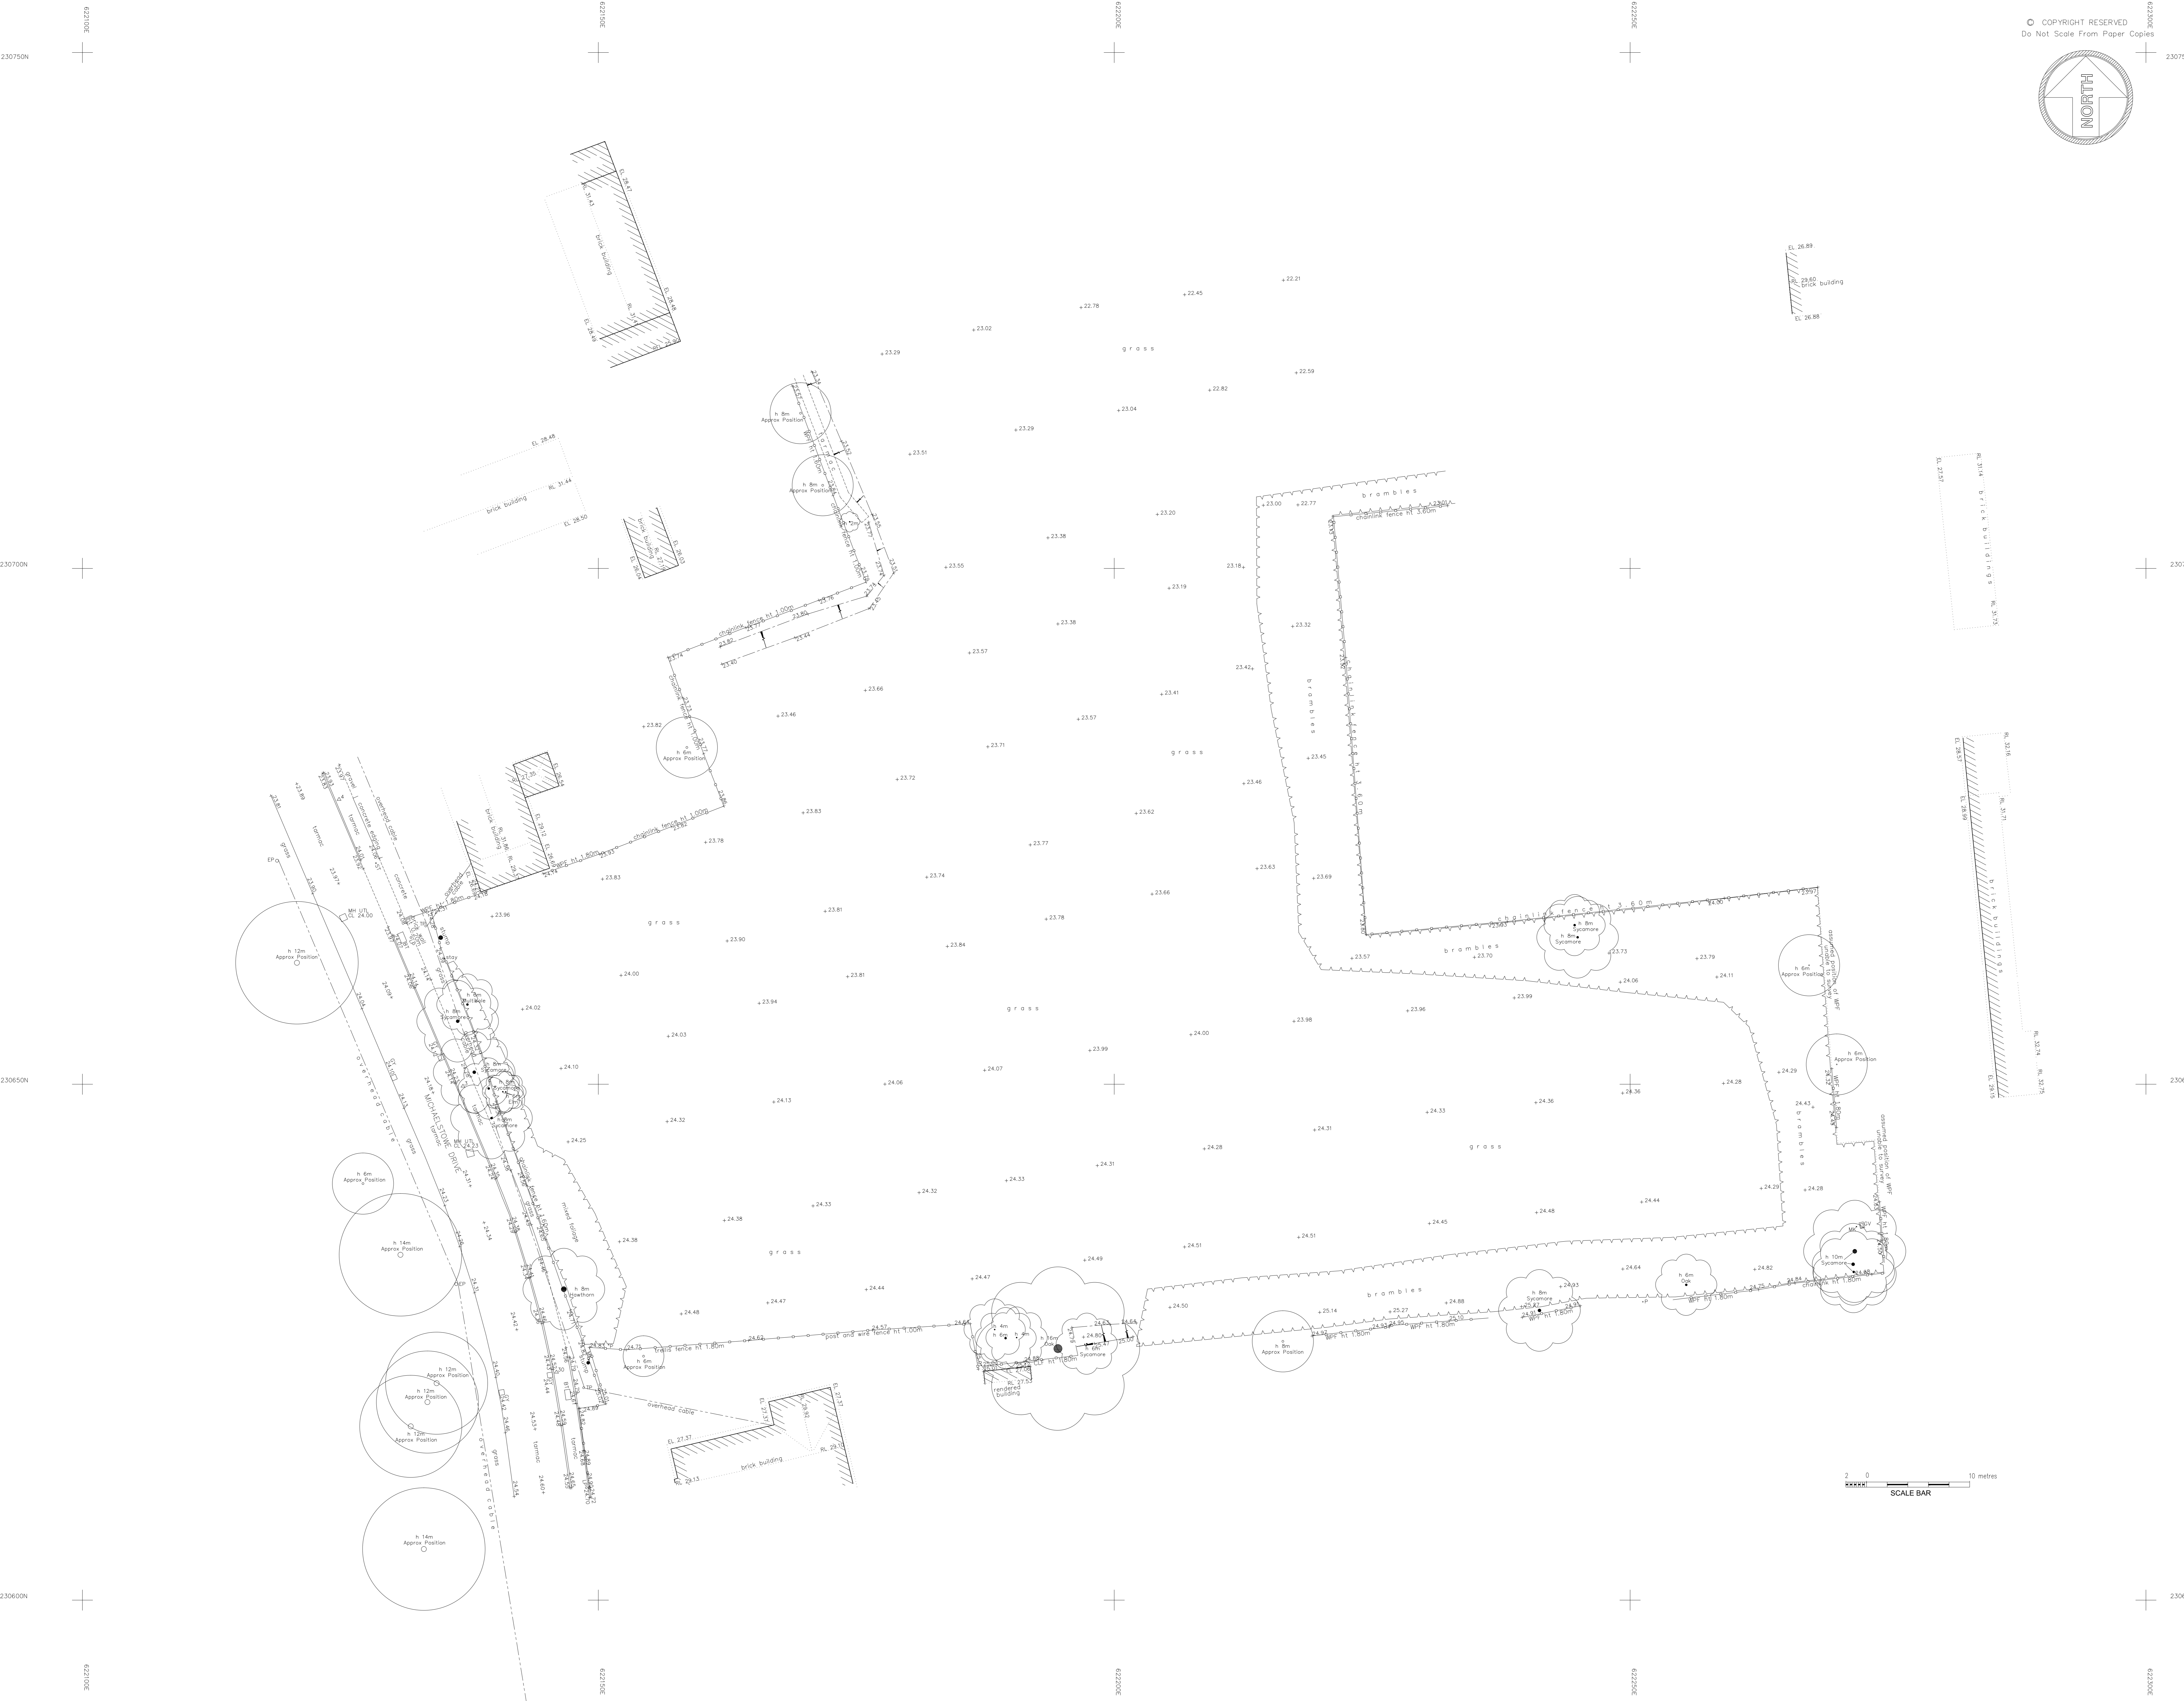

DISCLAIMERS
This survey is related to OSGB36(15) coordinate system by GPS 'rapid static' methods. No scale factor has been applied to the survey information. All horizontal distances taken from this drawing are ground distances.

Every effort has been made to confirm tree species on site, yet it is advised to confirm these details with an arborist before proceeding with any design.

KEY

Survey control station	△ 5	Banking	
Gate (single)		Folage Line	
Gate (double)		Drainage run, direction of flow and pipe size	
Tree Spread and Circ shown to scale		Approximate Position	

ABBREVIATIONS

Air Handling Unit	AHU	Water Meter	WM
Beltline Beacon	BB	Event Level	EL
Ballard	BD	Ridge Level	RL
Barbed	BB	Roof Level	RFL
BT Inspection Cover	BT	Softs Level	SFL
Cable Television Cover	CTV	Threshold Level	THL
Drainage Channel	DC	Parquet Rail Level	PRL
Electricity Cover	EC	Finished Floor Level	FFL
Electricity Pole	EP	Head Level	HL
Earth Rod	ES	Sill Level	SL
Fire Hydrant	FH	Cover Level	CL
Gas Valve	DV	Insert Level	IL
Gate Post	GP	No Visible Pipes	NVP
Gully	GY	Unable to LRS	UTL
Inspection Cover	IC	Foul Water	FW
Junction Box	JB	Sump Level	SUL
Kerb Outlet	KO	Surface Water	SW
Lamp Post	LP	Brick Pavers	BP
Manhole	MH	Concrete	CON
Marker Post	MK	Concrete Paving Slabs	CPS
Post	P	Flower Bed	FB
Pipe	PE	Shrub Bed	SVB
Road Sign	RS	Tackle Paving	TAC
Reading Eye	RE	Unsurfaced	US
Marker Post	MK	Brick	BP
Stop Post	SP	Retaining Wall	RW
Stop Valve	SV	Chastock Fence	CLF
Stop Top	ST	Chestnut Paving Fence	CPF
Telegraph Pole	TP	Iron Sailing Fence	ISF
Went Pipe	WP	Post and Chain Fence	PCF
Post and Rail Fence	PRF	Post and Wire Fence	PWF
Wooden Panel Fence	MPF		

Client
GARETH RICHARDSON

Project
**SITE OFF MICHAELSTOWE DRIVE,
HARWICH, ESSEX, CO12 5ES**

Title
TOPOGRAPHICAL SURVEY

Drawing Number
T320-381-1

Revision	Description	Date

Scale **1:200@A0** Sheet **1 of 1**

Drawn by	Checked by	Date of Survey
CAW	AJB	SEP 2020

