


3rd ANGLE PROJ


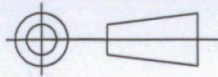


DO NOT SCALE PRINT

IF IN DOUBT ASK

ISS DESCRIPTION

1 ORIGINAL

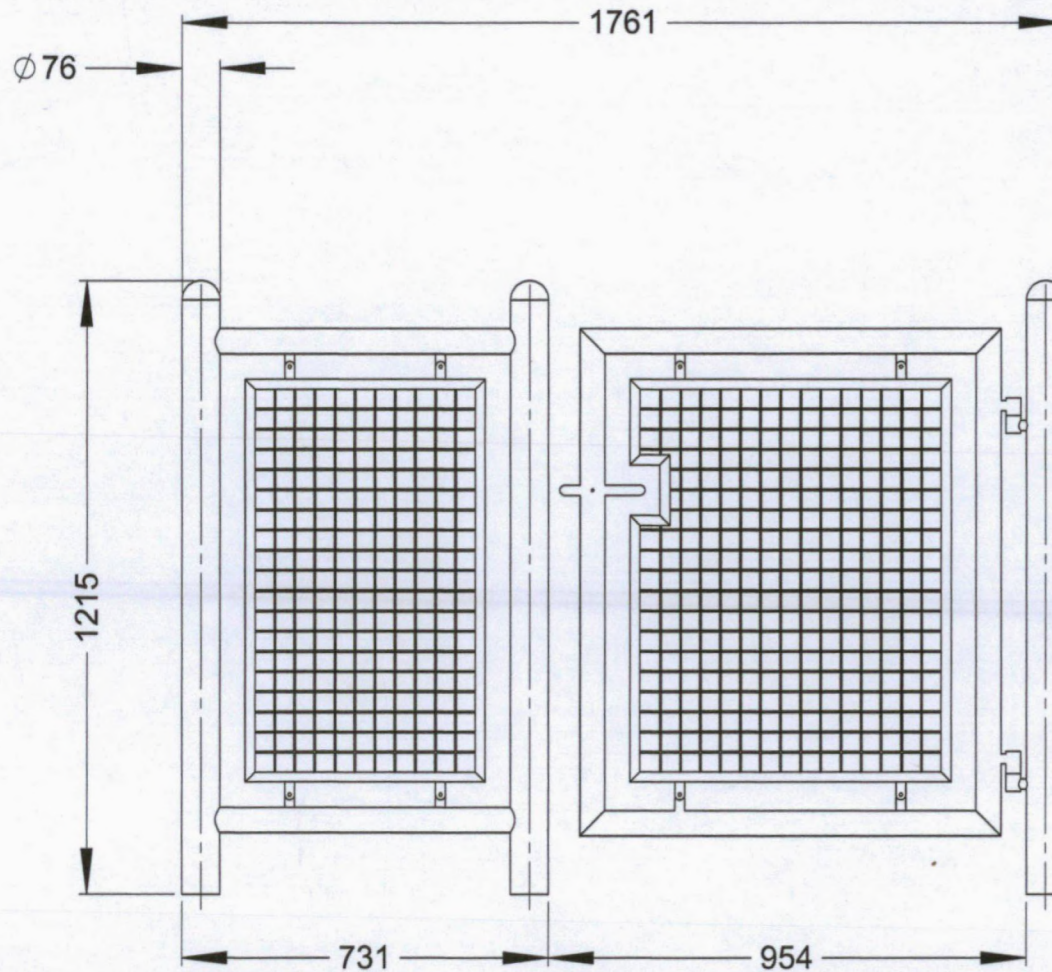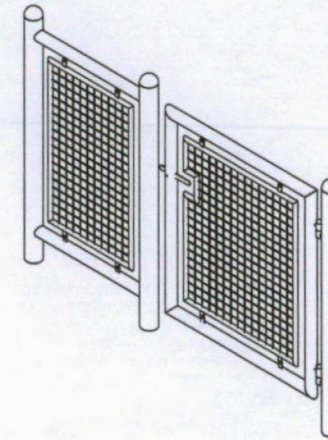

Ref
No 1

ALL DIMENSIONS IN MILLIMETRES

TOLERANCES (AT 20°C) UNLESS OTHERWISE STATED


NOMINAL LINEAR DIMENSIONS

OVER-INCL	<0.0	0.00	SURFACE FINISHES
0-250	± 0.50	± 0.15	MILLING N8
250-1000	± 1.00	± 0.20	TURNING N7
1000 PLUS	± 2.00	± 0.30	GRINDING N6

ANG DIMS ± 0.5°

THIS DRAWING IS A PRIVATE AND CONFIDENTIAL COMMUNICATION AND THE PROPERTY OF B W DAY METALWORK AND AS SUCH MUST NOT BE COPIED OR LOANED WITHOUT THE CONSENT OF B W DAY METALWORK AND MUST BE RETURNED

REMOVE ALL BURRS AND SHARP EDGES UNLESS OTHERWISE STATED

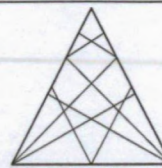

B W DAY METALWORK

EMAIL: bwdmetalwork@outlook.com
PHONE [REDACTED]

DRAWN	APP	TITLE:
DATE		FENCE AND GATE PANEL
FINISH		MATERIAL
SCALE	1:15	Matl.Stk Code
WEIGHT		DRG. No. BWD5-001

ISO H14 TO BS4500 1985
ISO DS 6H/6g TO BS3643 1981 - METRIC COARSE
ISO READS TO BS2779 MED FIT