

**Notes:**

1. Do not scale from drawings.
2. All Dimensions to be checked on site.
3. All Dimensions in mm unless noted otherwise.

**Key**


- Existing
- Proposed
- Proposed Glazing

- 1 EXT-301  
BDS Value Two Tier Bike Rack - 42no. spaces.  
2no. IP Charging points provided.
- 2 EXT-311  
Oversized bicycle Sheffield stand - 2no. spaces.
- 3 Steel Frame bicycle shelter with corrugated metal roof.  
PPC fence integrated into shelter. Refer to SE specification and ID.40 for more details.
- 4 Proposed EV Charging points.
- 5 EXT-411  
New metal fence - PPC Black RAL9005.
- 6 New parallel parking bay, designated for future cycle rack expansion.
- 7 EXT-327  
BDS Folding Bike Lockers.  
3no triple stack (9no compartments)
- 8 EXT-323  
BDS Versatile Lockers.  
2no. double stack (4no compartments)
- 9 EXT-415  
Power-assisted 1m wide PPC RAL9005 gate.
- 10 External boarding to be repainted with external grade waterproof paint. New PPC aluminum drip flashing above.  
Existing debris and rubble removed.
- 10 EXT-111  
Concrete paving slabs


**Revisions**

Rev	Date	By
P1	1/12/2022	JB
For Planning		
P2	11/09/2023	DT
Non-material amendment application		

**North**

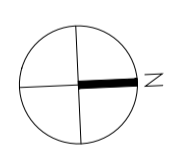

**Scale Bar**

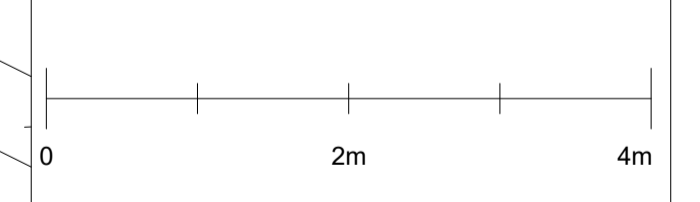

**Project**  
City Point, Edinburgh

**Drawing**  
Proposed Detail Plan -  
Cycle Storage  
Scale @ A1  
1:50

**Drawing Number**  
1057.DP.02

Rev	Date
P2	11/09/2023

