

Notes:

- 1. Do not scale from drawings.
- 2. All Dimensions to be checked on site.
- 3. All Dimensions in mm unless noted otherwise.


- ① 375mm high PPC RAL 9005 Aluminium lettering at 1st floor level with secret fixings back to stone facade.
- ② New RAL 9005 PFC Canopy with illuminated lettering within edge trim at entrance.
- ③ New glazed entrance with curved glass and circular sliding door.

Revisions

P1	1/12/2022	JB
For Planning		
P2	11/09/2023	DT
Non-material amendment application		

North

Scale Bar

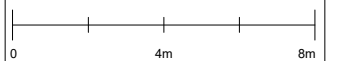

Project
City Point, Edinburgh

Drawing
Proposed Haymarket Terrace
Elevation
Scale @ A3
1:200 @A3

Drawing Number
1057.GE.01

Rev	Date
P2	11/09/2023

